




ELEVATED
AREA SUPPORTING
(TEMPLE TREE)
plumeria kubra

A diagram of a seasonal flower bed. It is a large, roughly rectangular area with rounded corners, filled with a light green color. The text "SEASONAL FLOWER BED" is written vertically in the center. The bed is bordered by a dark green, leafy shrubbery along its top and right sides. A thin, light-colored path or border runs along the bottom edge of the bed.

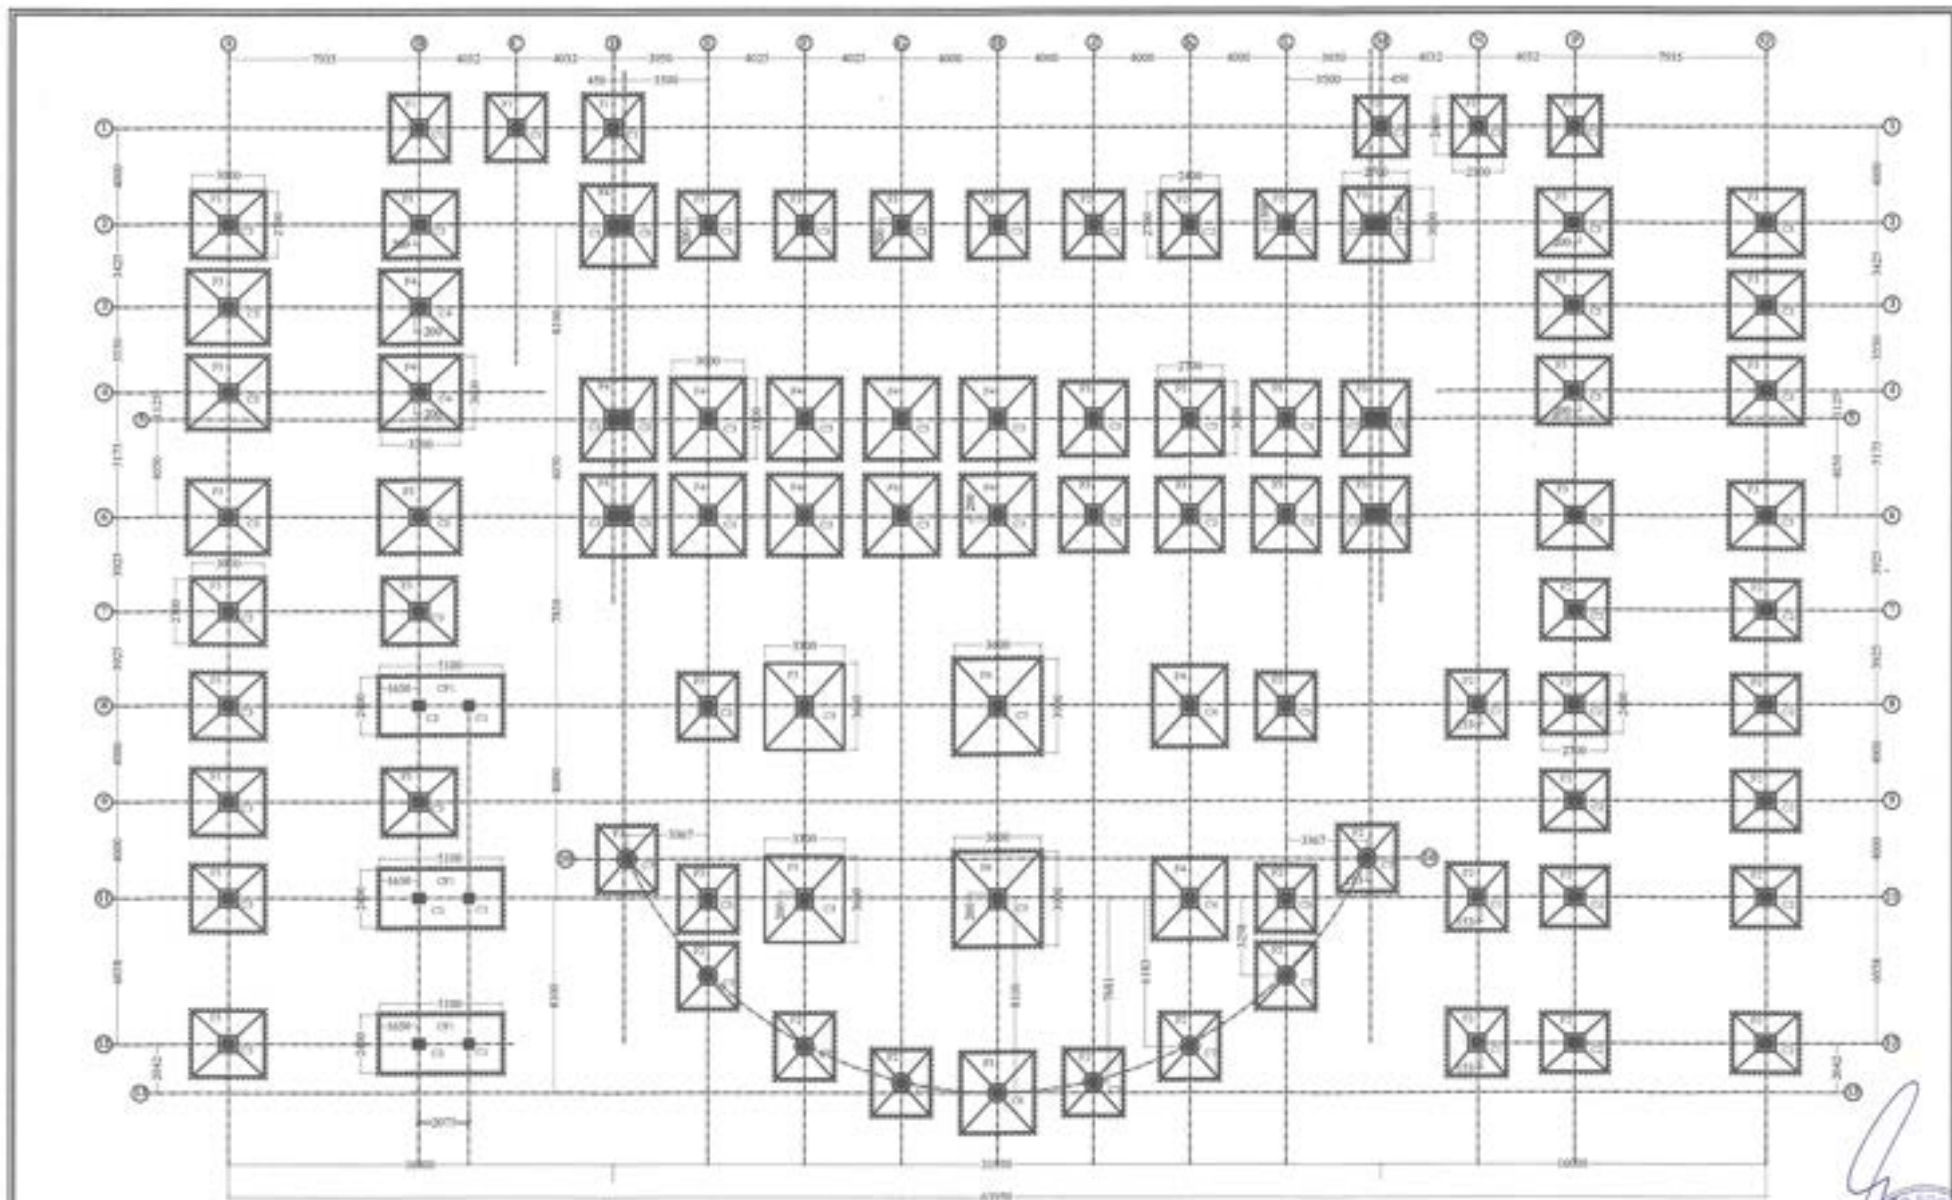

NOTE:
1. REFER SHEET NO. 46 FOR STRUCTURAL NOTES
2. GRID DIMENSION TO BE REFER FROM
DRAWING.

Approved:
Date: 10/3/18
Project:
No. 15/Kar...kuchi
Date: 10/3/18

Prepared by:
AZ-0-2013-000520



Scale:-
NOT TO SCALE
Drawing date:-
05-Mar-18

Drawing title:-
FOOTING & COLUMN LAYOUT
Drawing no:-
R.E.d cum B.Pharm / 15 / 001

Project name:-
CONSTRUCTION OF
ACADEMIC BLOCK (B.Ed cum B. Pharm)
For Assam DON BOSCO UNIVERSITY
at Tapesia, Guwahati, Assam



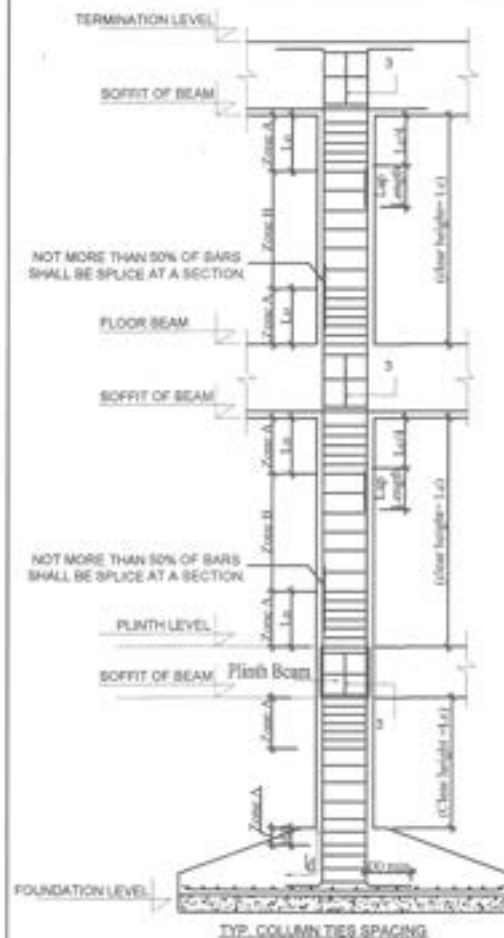


TABLE-A

ZONE	COLUMN TIES SPECIFICATION
A	80 @75 mm c/c OUTER TIES
	80 @75 mm c/c INNER TIES
B	80 @200 mm c/c OUTER TIES
	80 @200 mm c/c INNER TIES

SCHEDULE OF COLUMNS

Col. mark	Col. size (mm)	Foundation to First floor lvl	First floor lvl to Second floor lvl	Second floor lvl to Third floor lvl	Third floor lvl to Termination lvl
C1		A = 4-20# B = 4-16#	A = 4-20# B = 4-16#	A = 4-16# B = 4-16#	A = 4-16# B = 4-16#
C2		A = 4-20# B = 6-16#	A = 4-20# B = 6-16#	A = 4-16# B = 6-16#	A = 4-16# B = 6-16#
C3		A = 4-20# B = 6-20#	A = 4-20# B = 6-20#	A = 4-20# B = 6-16#	A = 4-20# B = 6-16#
C4		A = 4-25# B = 6-20#	A = 4-25# B = 6-20#	A = 4-20# B = 6-20#	A = 4-20# B = 6-20#
C5		A = 6-25# B = 4-20#	A = 6-25# B = 4-20#	A = 4-20# B = 6-20#	A = 4-20# B = 6-20#
C6		A = 4-20# B = 4-20#	A = 4-20# B = 4-20#	A = 4-20# B = 4-16#	A = 4-20# B = 4-16#
C7		A = 4-20# B = 4-16#	A = 4-20# B = 4-16#	A = 4-16# B = 4-16#	A = 4-16# B = 4-16#

Note:

1. L_c SHALL BE GREATER OF

- (a) L_o
- (b) LARGER LATERAL DIMENSION
- (c) 450 MM

2. SPACING OF STIRRUPS


- (a) REFER TABLE-A FOR COLUMN TIES
- (b) IN LAP PORTION STIRRUPS SPACING SHALL BE OF 100 mm c/c (Maximum)

3. SPECIAL CONFINING REINFORCEMENT IF BEAM IS NOT CONTINUOUS ON ALL FOUR SIDES.

NOTE:
1. REFER SHEET NO. 42 FOR STRUCTURAL NOTES
2. CHECK DIMENSIONS TO BE REFER FROM
DRAWING.

Prepared by:-

Dr. H. S. Choudhary
A2-0-2013-000520

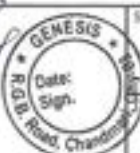

Scale:-

NOT TO SCALE

Drawing date:-

05-Mar-18

Drawing title:-

SCHEDULE OF COLUMN

Drawing no:-


B.Ed cum B.Pharm / 19 / 000

Project name:-

CONSTRUCTION OF
ACADEMIC BLOCK (B.Ed cum B. Pharma)
For Assam DON BOSCO UNIVERSITY
at Tapesia, Guwahati, Assam



Approved:
Dr. H. S. Choudhary
President
No. 55 Kamakhya
Dona Panchoyot

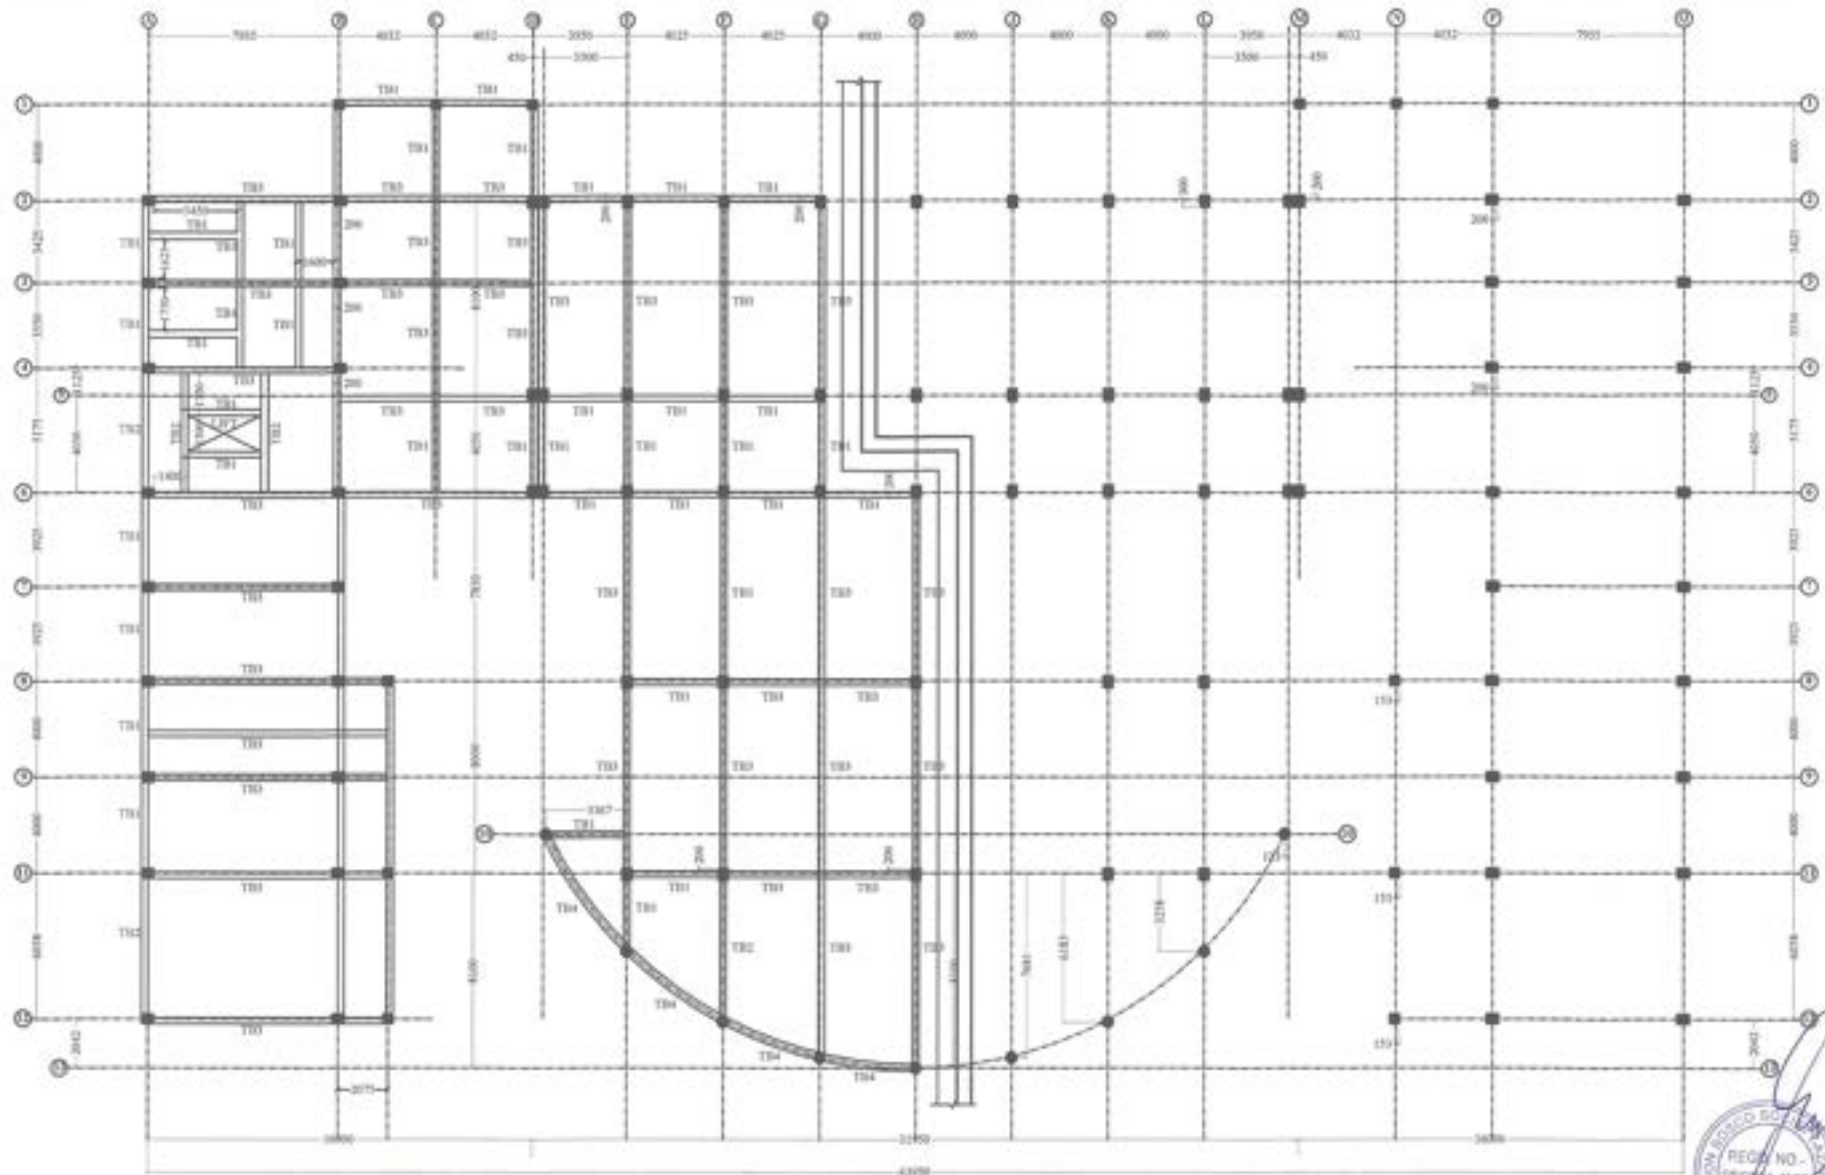

NOTE:
1. REFER SHEET NO. 11 FOR STRUCTURAL NOTES
2. GRID DIMENSION TO BE REFER FROM
DRAWING.

Approved
13/13
President
No. 98 Karmachuk
Osom Park, Patkai

Prepared by:-

Signature
A2-0-2013-000520



NOT TO SCALE

Scale:-

05-Mar-18

Drawing title:-

BASEMENT TIE BEAM LAYOUT

Drawing no:-

B.Ed cum B.Pharm / 19 / 004

Project name:-

CONSTRUCTION OF
ACADEMIC BLOCK (B.Ed cum B. Pharma)
For Assam DON BOSCO UNIVERSITY
at Taparia, Guwahati, Assam



BEAM TYPE: TYPICAL REINFORCEMENT DETAIL AT CONTINUOUS BEAM OF SAME SIZE FOR ALL GRID

BEAM TYPE: TYPICAL REINFORCEMENT DETAIL AT CONTINUOUS GRID/FLOAT BEAM OF SAME SIZE FOR ALL GRID

BEAM TYPE: TYPICAL REINFORCEMENT DETAIL AT JUNCTION OF TWO DIFFERENT BEAM SIZE

BEAM TYPE: TYPICAL REINFORCEMENT DETAILING
AT CANTILEVER PORTION

Find support facilities "a-a"

Mid span section "B-B"

Through Sections 2 and 3

End section

Mid section

two bar placement in two layers

Fig. 10. Monthly stream position.

SCHEDULE OF RCC BEAMS FOR ALL FLOORS									
Sl No.	BEAM No.	SIZE		REINFORCEMENT TYPICALLY INDICATED				STIRRUPS	
				STRAIGHT BARS		EXTRA BARS			
		II	D	TOP BARS Asc (n1)	BOTTOM BARS Asc (n2)	EXTRA ON TOP AT SUPPORT Asc (ext1)	EXTRA ON BOTTOM AT MID SPAN Asc (ext2)		
1	TB1	250	400	3-16 Ø	3-16 Ø	NIL	NIL	AS TYPICALLY DETAIL (SSB)	
2	TB2	250	400	2-16 Ø+1-20 Ø	2-16 Ø+1-20 Ø	NIL	NIL		
3	TB3	300	450	2-20 Ø+1-16 Ø	2-20 Ø+1-16 Ø	NIL	NIL		
4	TB4	300	400	3-16 Ø	3-16 Ø	NIL	NIL		
5	FB1	300	450	2-20 Ø	2-20 Ø	2-16 Ø	2-16 Ø		
6	FB2	300	550	3-20 Ø	3-20 Ø	2-20 Ø	2-20 Ø		
7	FB3	300	650	3-20 Ø	3-25 Ø	3-20 Ø	3-20 Ø		
	FOR FB3 KINDLY PROVIDE 2-16Ø SIDE BARS ON BOTH SIDE								
8	FB4	300	450	3-20 Ø	3-25 Ø	3-25 Ø	3-20 Ø		
	FOR FB4 KINDLY PROVIDE 1-12Ø SIDE BARS ON BOTH SIDE								
9	GB1	300	450	3-20 Ø	3-20 Ø	2-16 Ø	2-16 Ø		
10	B1	250	400	2-16 Ø+1-20 Ø	2-16 Ø+1-20 Ø	NIL	NIL		

External column: bent, antheria

Typical shells of *Alisma* species:

BEAM TYPE: TYPICAL REINFORCEMENT

Storage spacing: Provide W_1 2 L @ 100 mm c/c in Ls & W_2 2L @ 150 mm c/c in Ls.

TYPICAL STIRRUPS SPACING IN BEAMS (mm)

- NOTE:**
1. REFER SHEET NO. 02 FOR STRUCTURAL NOTES.
 2. GRID DIMENSION TO BE REFER FROM ARCHITECTURAL DRAWING.
 3. REFER "rt" AS A BAR RUN FROM END TO END OF COLUMN AND "ext" AS AN EXTRA BAR PROVIDED AT MID SPAN AND END SUPPORT AS DETAIL.

- NOTE:
1. REFER SHEET NO. 42 FOR STRUCTURAL NOTES
2. GRID DIMENSION TO BE REFER FROM
DRAWING.

APR 1988
Chas
President
No. 55 Kankuch
Dean Pambayal

Prepared by:-

AZ-0-2013-000520



Scale: 1

NOT TO SCALE

coastal dunes.

Cc-Mar-18

Drawing notes:

SCHEDULE OF BEAMS


Deriving σ_{res}

B.Ed cum B.Pharm / 19 / 005

Product number: 4


CONSTRUCTION OF
ACADEMIC BLOCK (B.Ed cum B. Pharma)
For Assam DON BOSCO UNIVERSITY
at Tapesia, Guwahati, Assam .



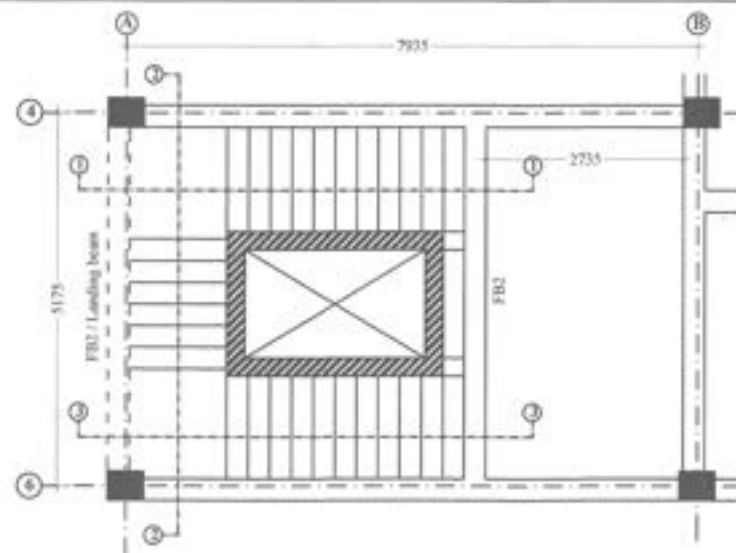


NOTE:


- Tread, Riser & Landing of the stairs shall be as per Architectural design
- Waist slab: 150 mm
- Landing : 150 mm

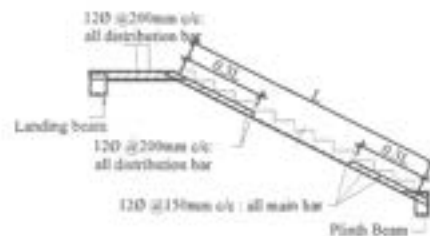


TYP. DETAILS OF FIRST FLIGHT SECTION 1-1

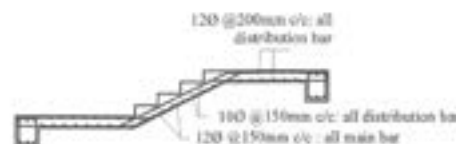

TYP. DETAILS OF FIRST FLIGHT SECTION 2-2

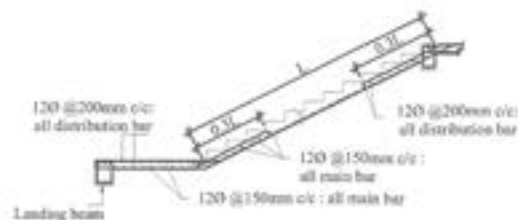

TYP. DETAILS OF FLIGHT SECTION 3-3

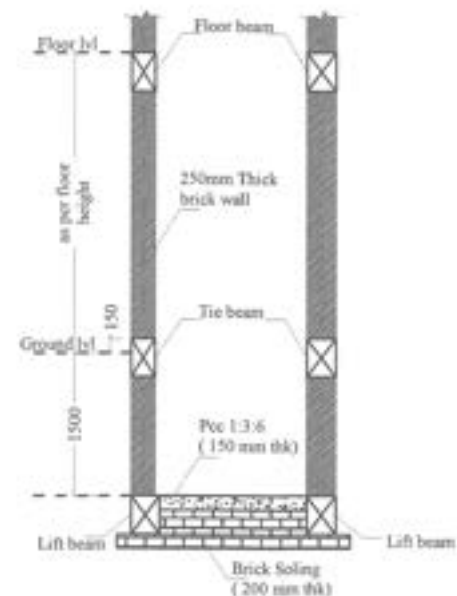

CROSS SECTION -- Z -- Z

NOTE:
1. REFER SHEET NO. 02 FOR STRUCTURAL NOTES
2. GRID DIMENSION TO BE REFER FROM DRAWING.

Approved
14/11/18
President
No. 08 Kamarkuchi
Gash Panabaryat

Prepared by:-

Dr. H. S. S. S.
AZ-0-2013-000520



Scale:-

NOT TO SCALE

Drawing date:-

05-Mar-18

Drawing title:-

SCHEDULE OF BEAMS


Drawing no:-

B.Ed cum B.Pharm / 19 / 006

Project name:-

CONSTRUCTION OF
ACADEMIC BLOCK (B.Ed cum B. Pharma)
For Assam DON BOSCO UNIVERSITY
at Tapesia, Guwahati, Assam



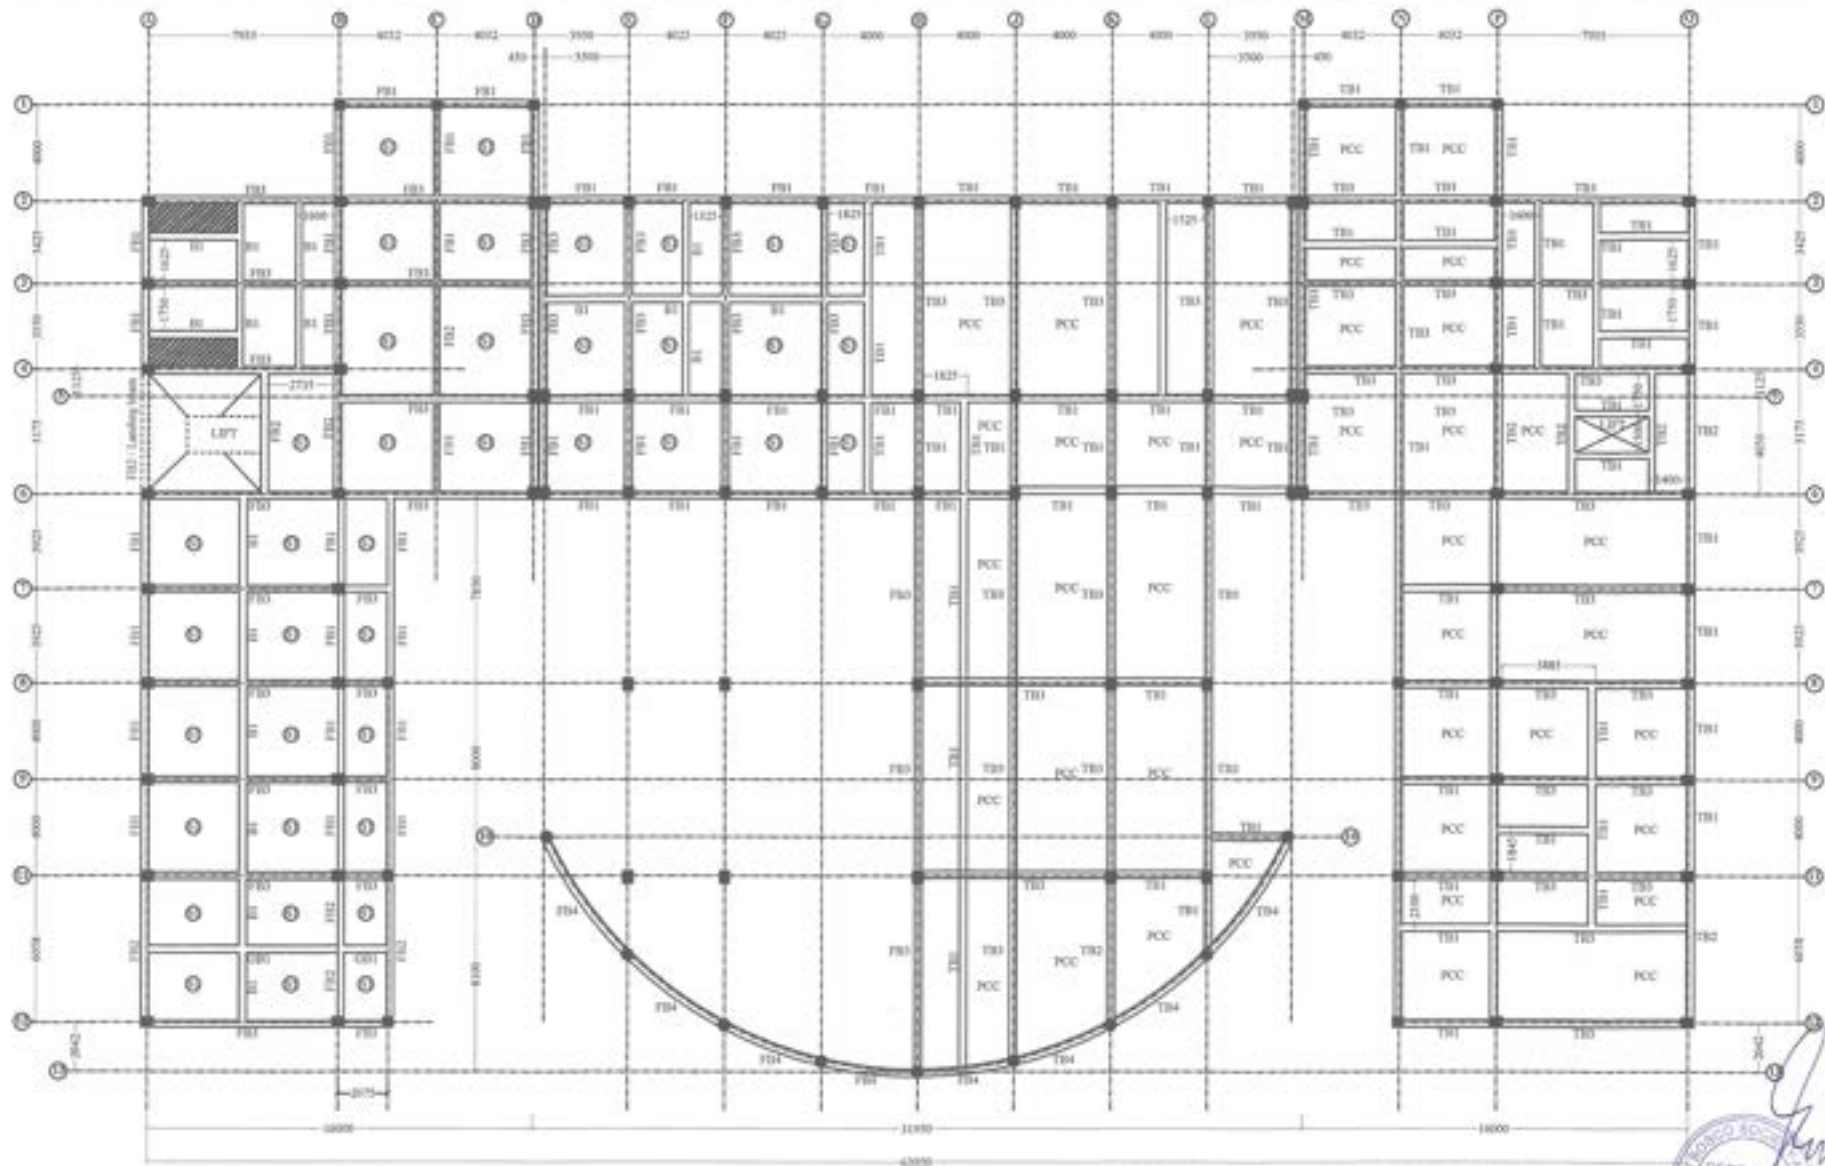

GROUND FLOOR BEAM, TIE BEAM & SLAB LAYOUT

NOTE:
1. REFER SHEET NO. 42 FOR STRUCTURAL NOTES
2. GRID DIMENSION TO BE REFER FROM
DRAWING.

Prepared by:

Scatter:

NOT TO SCALE

Drawing title:-
GROUND FLOOR BEAM &
SLAB LAYOUT

Project name:

CONSTRUCTION OF
ACADEMIC BLOCK (B.Ed cum B. Pharma)
For Assam DON BOSCO UNIVERSITY
at Tapesia, Guwahati, Assam

Drawing not

H.Ed.com H.Pharm / 19 / 0017

05-Mar-18


10

 Springer

50

10

Good Questions

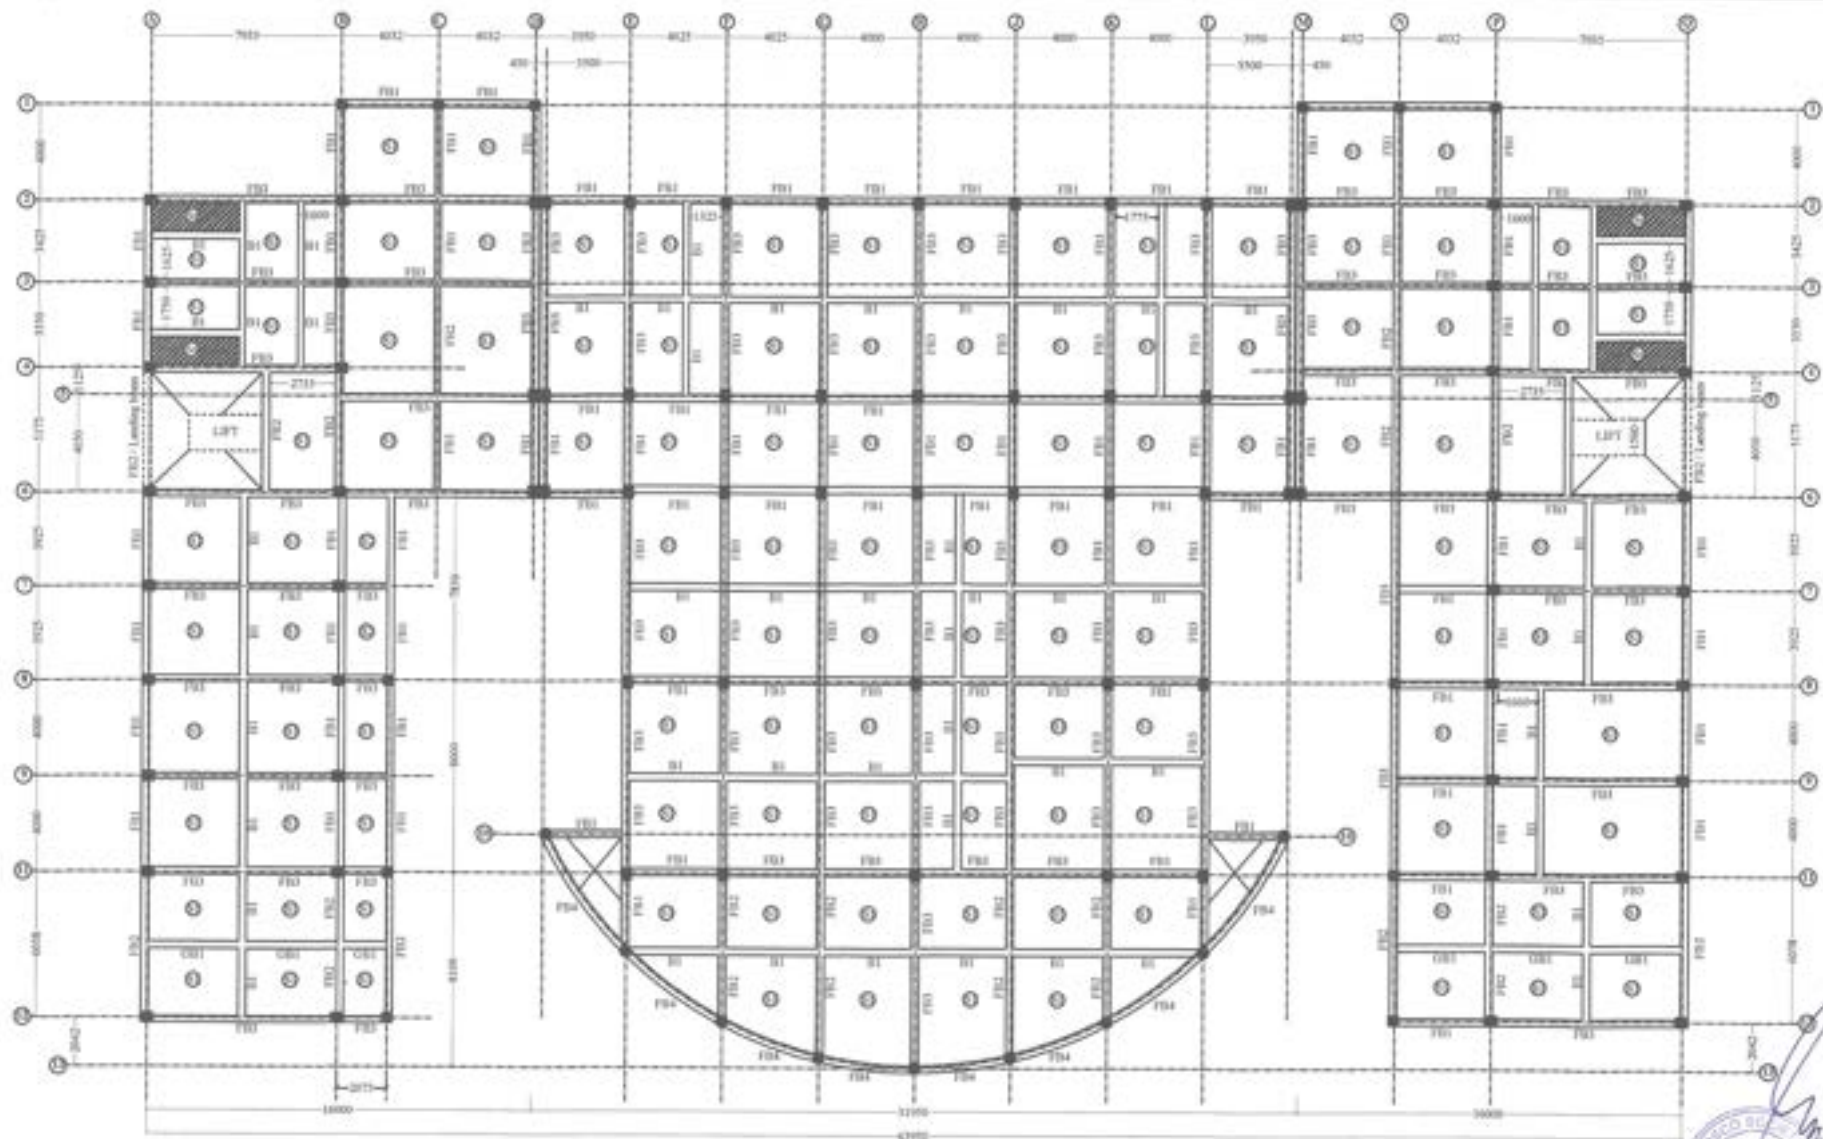

FIRST FLOOR BEAM & SLAB LAYOUT

NOTE:
1. REFER SHEET NO. 12 FOR STRUCTURAL NOTES
2. GRID DIMENSION TO BE REFER FROM
DRAWING.

Prepared by:-

Dr. H. H. H.
AZ-0-2013-000520



Scale:-

NOT TO SCALE

Drawing date:-

28-Nov-19

Drawing title:-
**FIRST FLOOR BEAM &
SLAB LAYOUT**


Drawing no:-
B.Ed cum B.Pharm / 19/000

Project name:-

CONSTRUCTION OF
ACADEMIC BLOCK (B.Ed cum B. Pharma)
For Assam DON BOSCO UNIVERSITY
at Taparia, Guwahati, Assam



Approved
13/11/18
President
No. 55 Kamarkuchi
Guwahati

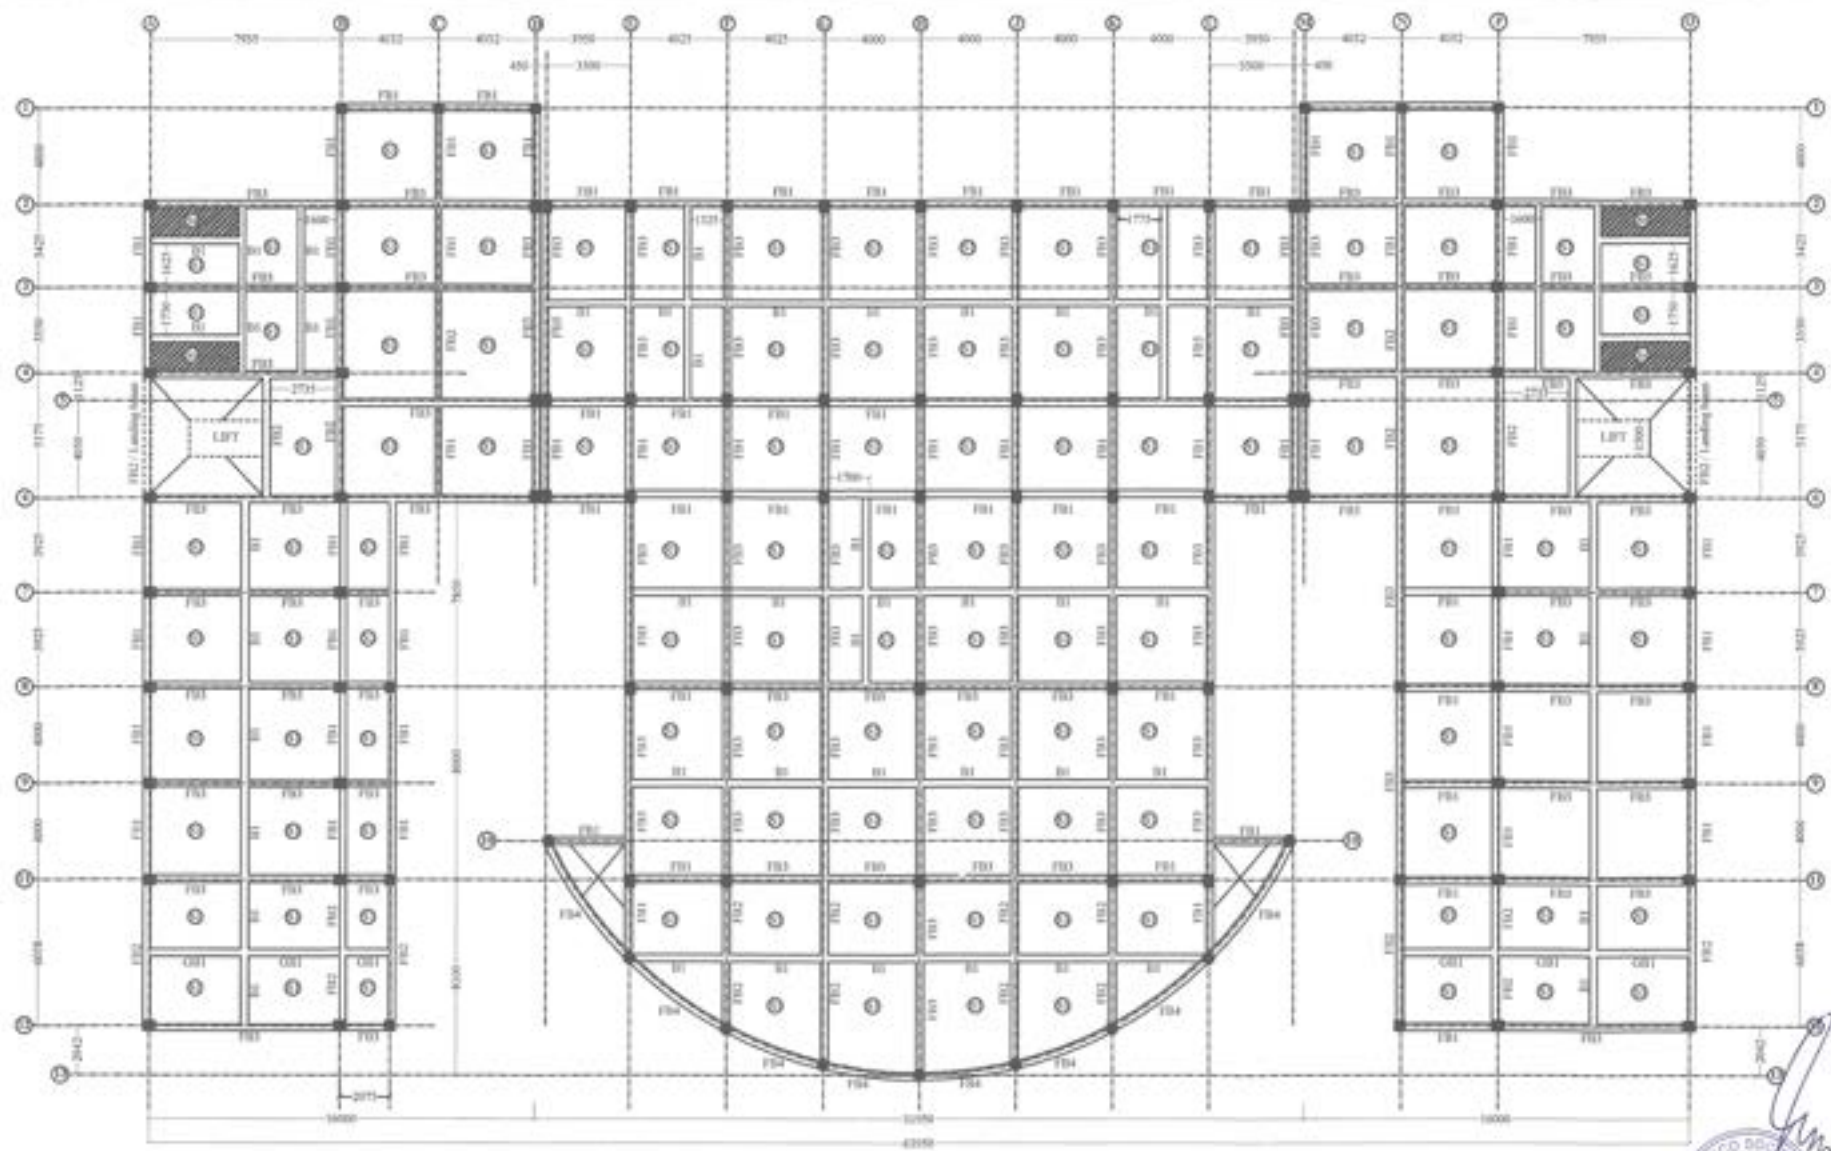

SECOND, THIRD FLOOR BEAM & SLAB LAYOUT

NOTE:
1. REFER SHEET NO. 42 FOR STRUCTURAL NOTES
2. GRID DIMENSION TO BE REFER FROM DRAWING.

Approved
13/18
No. 55 Karmakuch
Gauhati
Prepared by
AZ-0-2013-000528

Prepared by:
AZ-0-2013-000528



Scale:-
NOT TO SCALE
Drawing date:-
05-Mar-10

Drawing title:-
SECOND, THIRD FLOOR BEAM & SLAB LAYOUT
Drawing no:-
B.Ed cum B.Pharma / 19 / 009



Project name:-
CONSTRUCTION OF
ACADEMIC BLOCK (B.Ed cum B. Pharma)
For Assam DON BOSCO UNIVERSITY
at Tapesia, Guwahati, Assam



SLAB REINFORCEMENT SCHEDULE						REMARKS
SLAB MARK	SLAB THK.	SHORT SPAN		LONG SPAN		
		TOP REINF. AT SUPPORT (R1)	BOTTOM REINF. AT MID SPAN (R2)	TOP REINF. AT SUPPORT (R3)	BOTTOM REINF. AT MID SPAN (R4)	
S1	135	100 @ 130 mm c/c	100 @ 130 mm c/c	100 @ 130 mm c/c	100 @ 130 mm c/c	Floor slab
S2	150	100 @ 130 mm c/c	100 @ 130 mm c/c	100 @ 130 mm c/c	100 @ 130 mm c/c	Top at position of water tank
Ss	140	100 @ 150 mm c/c	100 @ 150 mm c/c	100 @ 150 mm c/c	100 @ 150 mm c/c	Sunken slab

NOTE:
Torsional reinforcement of 100 @ 150mm c/c shall be provided in all discontinuous edges at the top and bottom layers of the slab at $h/8$ or $h/6$, where h and h_y are short and long span respectively.

TYPICAL SLAB REINFORCEMENT DETAIL

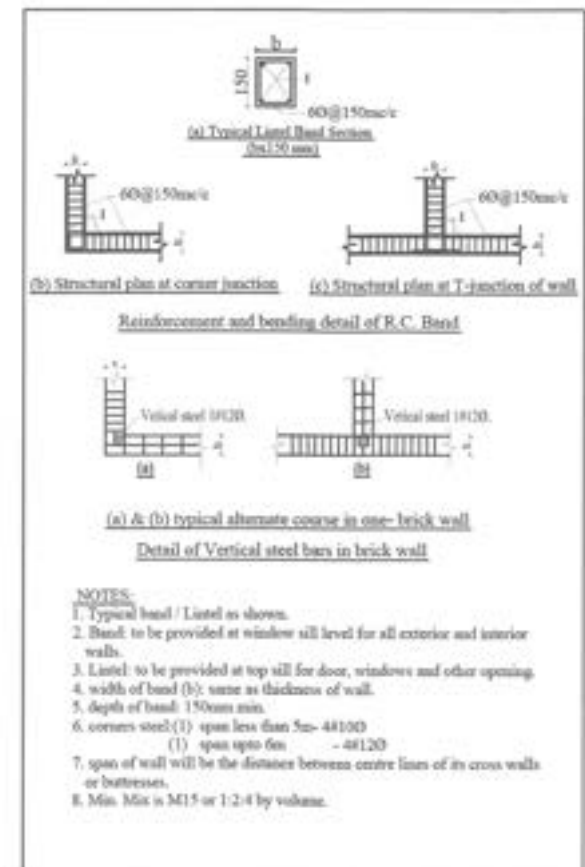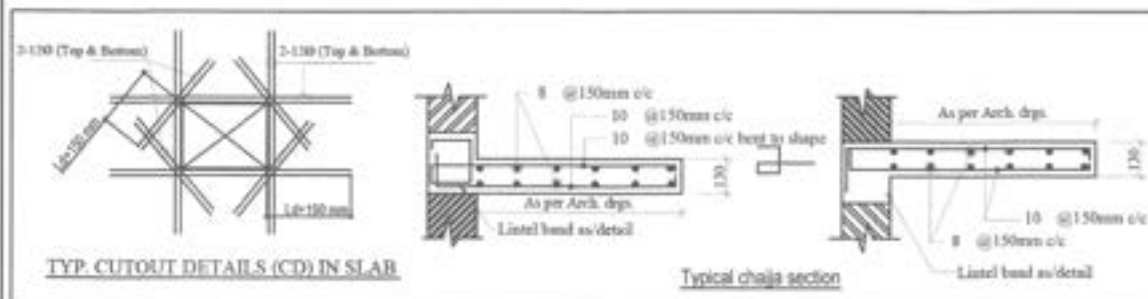

NOTE: 1. REFER SHEET NO. 02 FOR STRUCTURAL NOTES 2. GRID DIMENSION TO BE REFER FROM DRAWING.	Prepared by:- AZ-0-2013-000520	Scale:- NOT TO SCALE	Drawing title:- SCHEDULE OF SLAB	Project name:- CONSTRUCTION OF ACADEMIC BLOCK (B.Ed cum B. Pharma) For Assam DON BOSCO UNIVERSITY at Tapasia, Guwahati, Assam
	Approved:- 13/18 25 March 2018 Anil Kumar Sharma	Date: 05-Mar-18	Drawing no:- B.Ed cum B.Pharm / 19 / 018	



AZ-0-2013-000520



1. All dimensions are in mm, unless otherwise specified.
2. All measurements should be taken from the center of the room unless otherwise specified.
3. Dimensions are given in mm, unless otherwise specified.
10. All measurements should be taken from the center of the room unless otherwise specified.

NO.	DESCRIPTION	UNIT	QUANTITY
1	...	...	...
2	...	...	...
1. All dimensions are in mm, unless otherwise specified.
2. All measurements should be taken from the center of the room unless otherwise specified.
3. Dimensions are given in mm, unless otherwise specified.
10. All measurements should be taken from the center of the room unless otherwise specified.

REMARKS:
 1. All dimensions are in mm, unless otherwise specified.
 2. All measurements should be taken from the center of the room unless otherwise specified.
 3. Dimensions are given in mm, unless otherwise specified.

REMARKS:
 1. All dimensions are in mm, unless otherwise specified.
 2. All measurements should be taken from the center of the room unless otherwise specified.
 3. Dimensions are given in mm, unless otherwise specified.



Approved
 14/3/18
 President
 No. 88 Karm + kuch
 Garm Park nayed



[Signature]

AZ-0-2013-000520



Approved
Date 12/13/18
President
No. 66 W. H. Kuch
Room 111



A2-0-2013-000520