



**TOTAL AREA IN SQ METER/SQ FT INCLUDING ALL FLOORS:**

- 1) TOTAL ONLINE ADMINISTRATIVE AREA = 178.22 sq meter/1918.4 sq ft.
- 2) TOTAL ONLINE ACADEMIC AREA = 705.09 sq meter/7589.8 sq ft.
- 3) TOTAL AMENITY AREA = 633.4 sq meter/6817.8 sq ft.

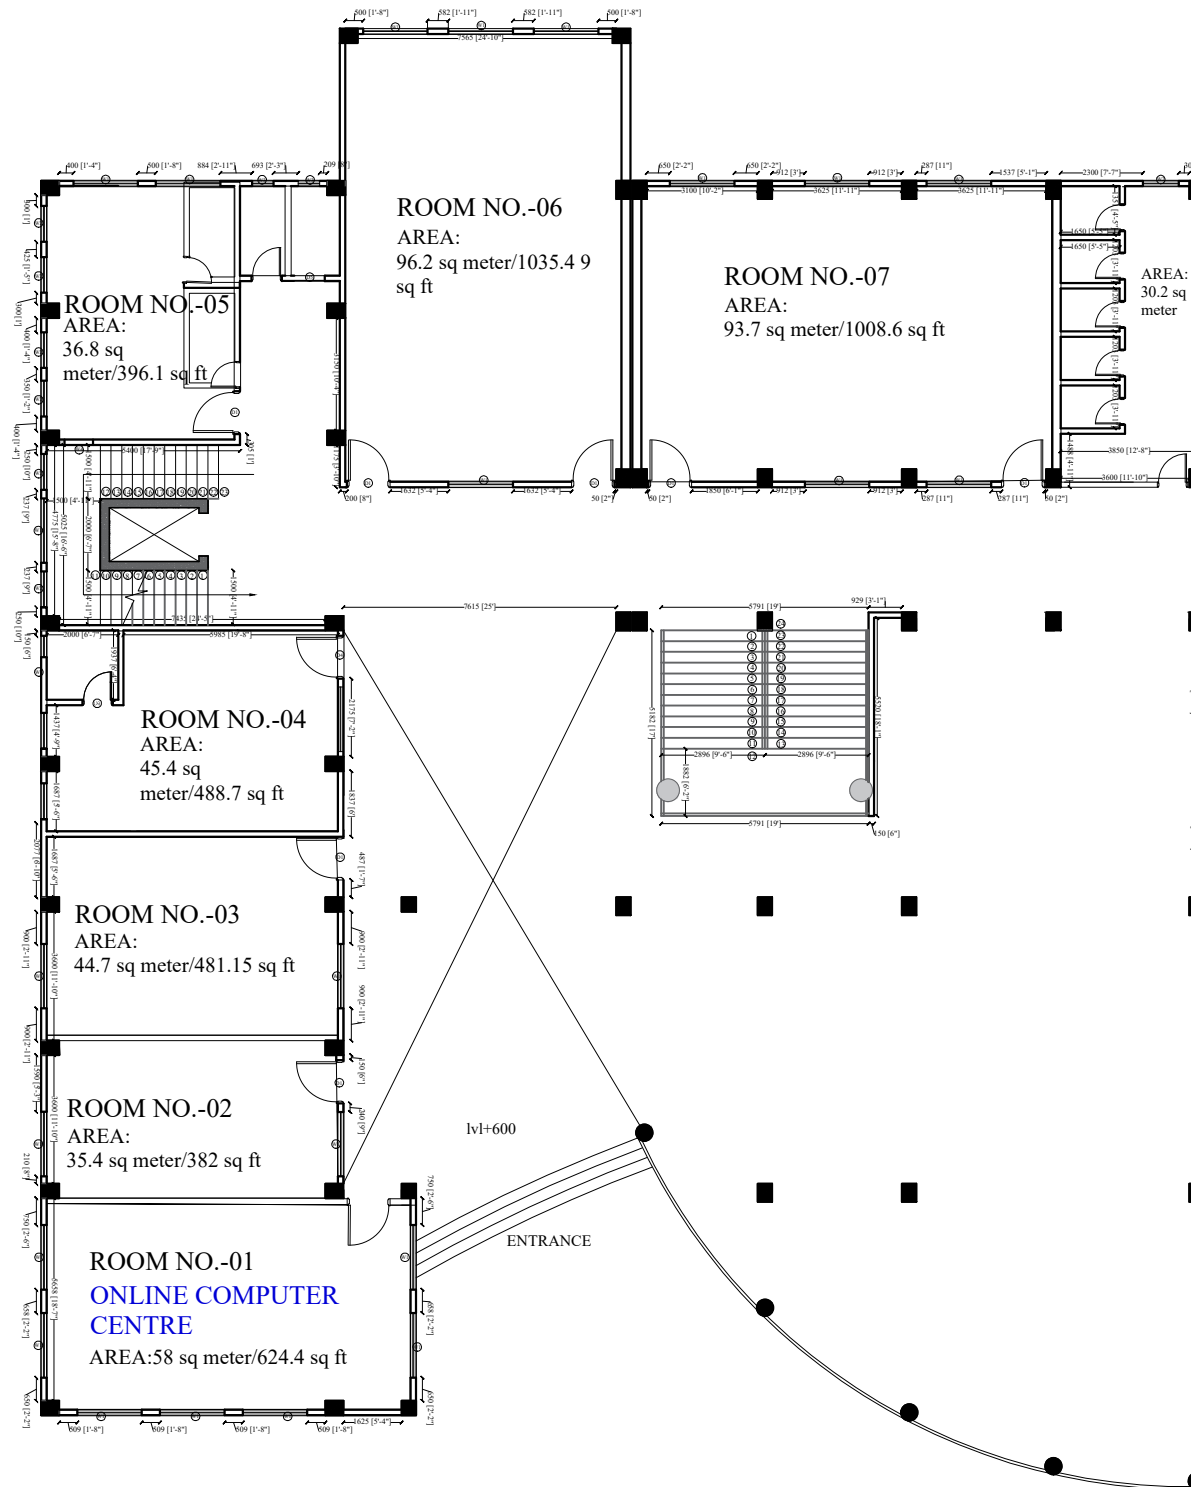

**ACADEMIC BLOCK**  
**BASEMENT TWO**


- 1) ROOM NO.-01:- ONLINE COMPUTER CENTRE-58 sq meter/624.4 sq ft.

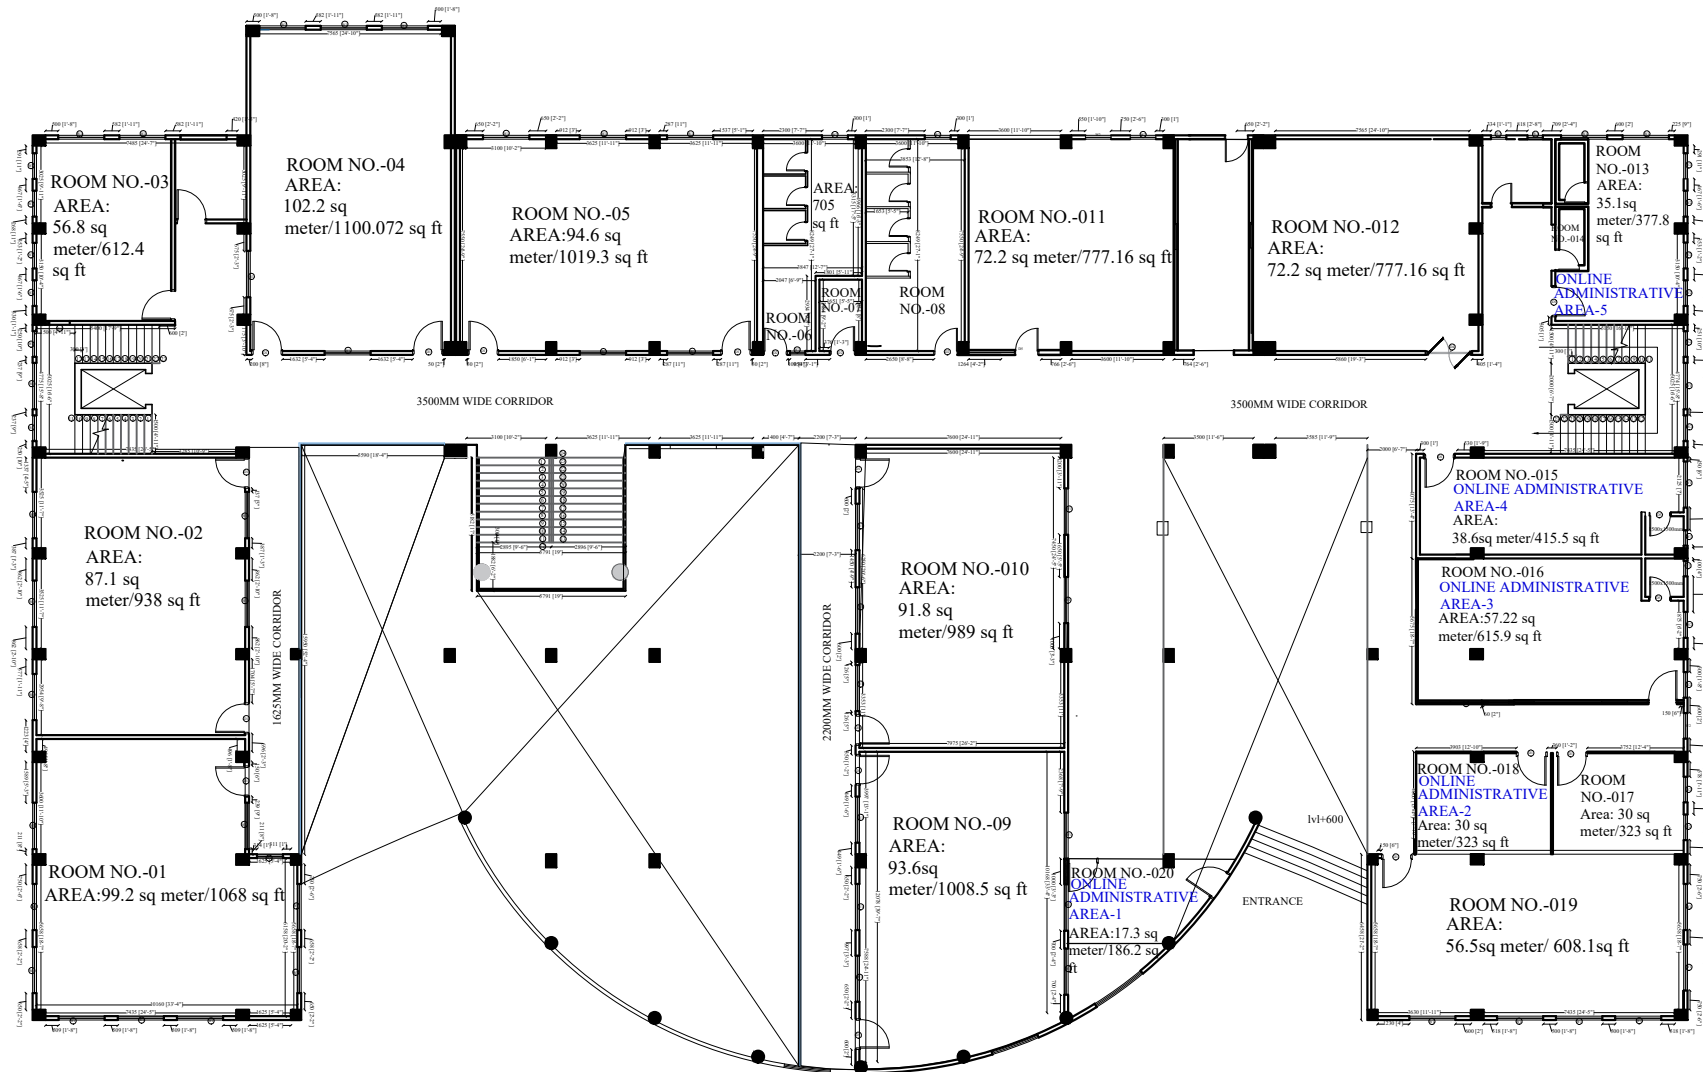

**ACADEMIC BLOCK  
BASEMENT 1**

TOTAL ONLINE ADMINISTRATIVE  
AREA = 178.22 sq meter/1918.4 sq ft

- 1) ROOM NO.- 013:- ONLINE ADMINISTRATIVE AREA-5  
35.1 sq.meter/377.8 sq ft
- 2) ROOM NO.- 015:- ONLINE ADMINISTRATIVE AREA-4  
38.6 sq.meter/415.5 sq ft
- 3) ROOM NO.- 016:- ONLINE ADMINISTRATIVE AREA-3  
57.22 sq.meter/615.9 sq ft
- 4) ROOM NO.- 018:- ONLINE ADMINISTRATIVE AREA-2  
30 sq.meter/323sq ft
- 5) ROOM NO.- 020:- ONLINE ADMINISTRATIVE AREA-1  
17.3 sq.meter/186.2 sq ft

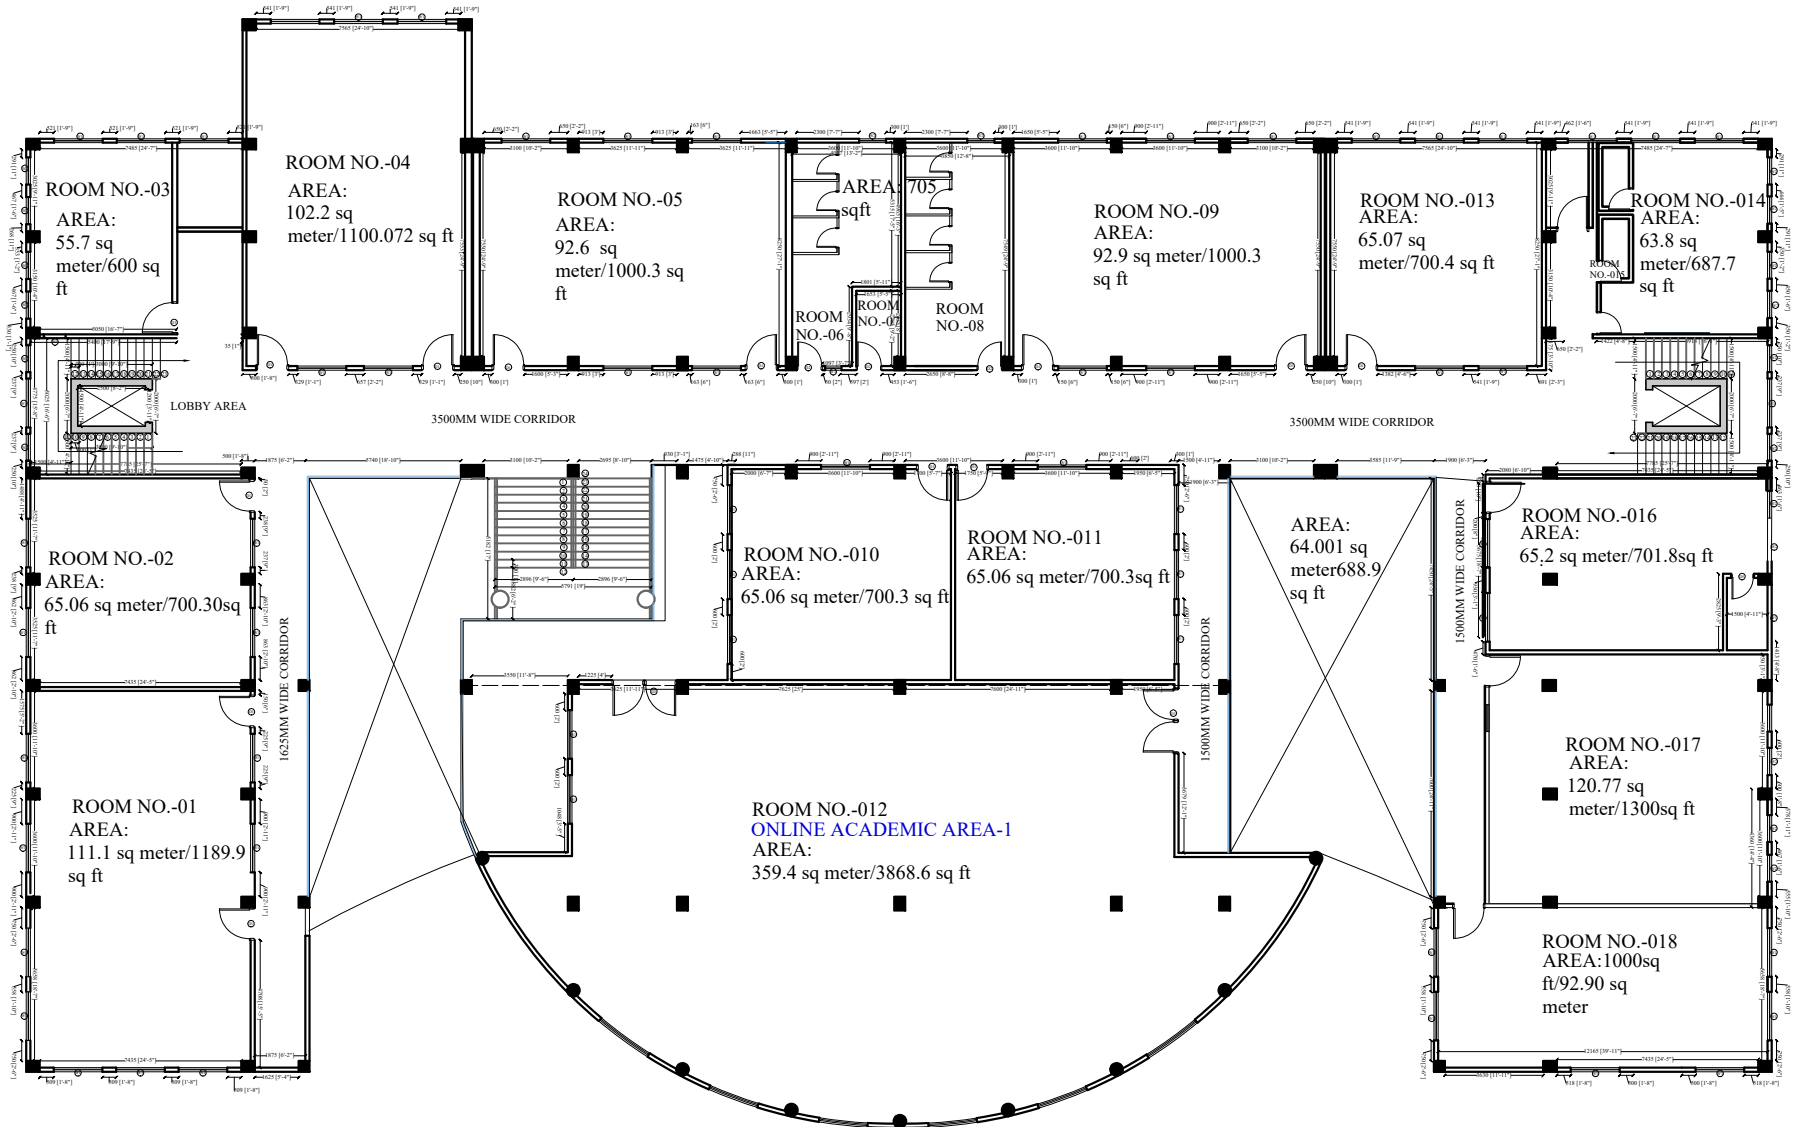

**ACADEMIC BLOCK  
GROUND FLOOR**

1) ROOM NO.-012:-  
ONLINE ACADEMIC AREA-1  
359.4 sq meter/3868.6 sq ft

ROOM NO.-03  
AREA:  
55.7 sq  
meter/600 sq  
ft

ROOM NO.-04  
AREA:  
102.2 sq  
meter/1100.72 sq ft

ROOM NO.-05  
AREA:  
92.6 sq  
meter/1000.3 sq  
ft

AREA:  
705  
sqft

ROOM NO.-09  
AREA:  
92.9 sq meter/1000.3  
sq ft

ROOM NO.-013  
AREA:  
65.07 sq  
meter/700.4 sq ft

ROOM NO.-014  
AREA:  
63.8 sq  
meter/687.7  
sq ft

ROOM NO.-02  
AREA:  
65.06 sq meter/700.3sq  
ft

ROOM NO.-010  
AREA:  
65.06 sq meter/700.3 sq ft

ROOM NO.-011  
AREA:  
65.06 sq meter/700.3sq ft

AREA:  
64.001 sq  
meter/688.9  
sq ft


ROOM NO.-016  
AREA:  
65.2 sq meter/701.8sq ft

ROOM NO.-01  
AREA:  
111.1 sq meter/1189.9  
sq ft

ROOM NO.-012  
ONLINE ACADEMIC AREA-1  
AREA:  
359.4 sq meter/3868.6 sq ft

ROOM NO.-017  
AREA:  
120.77 sq  
meter/1300sq ft

ROOM NO.-018  
AREA:1000sq  
ft/92.90 sq  
meter

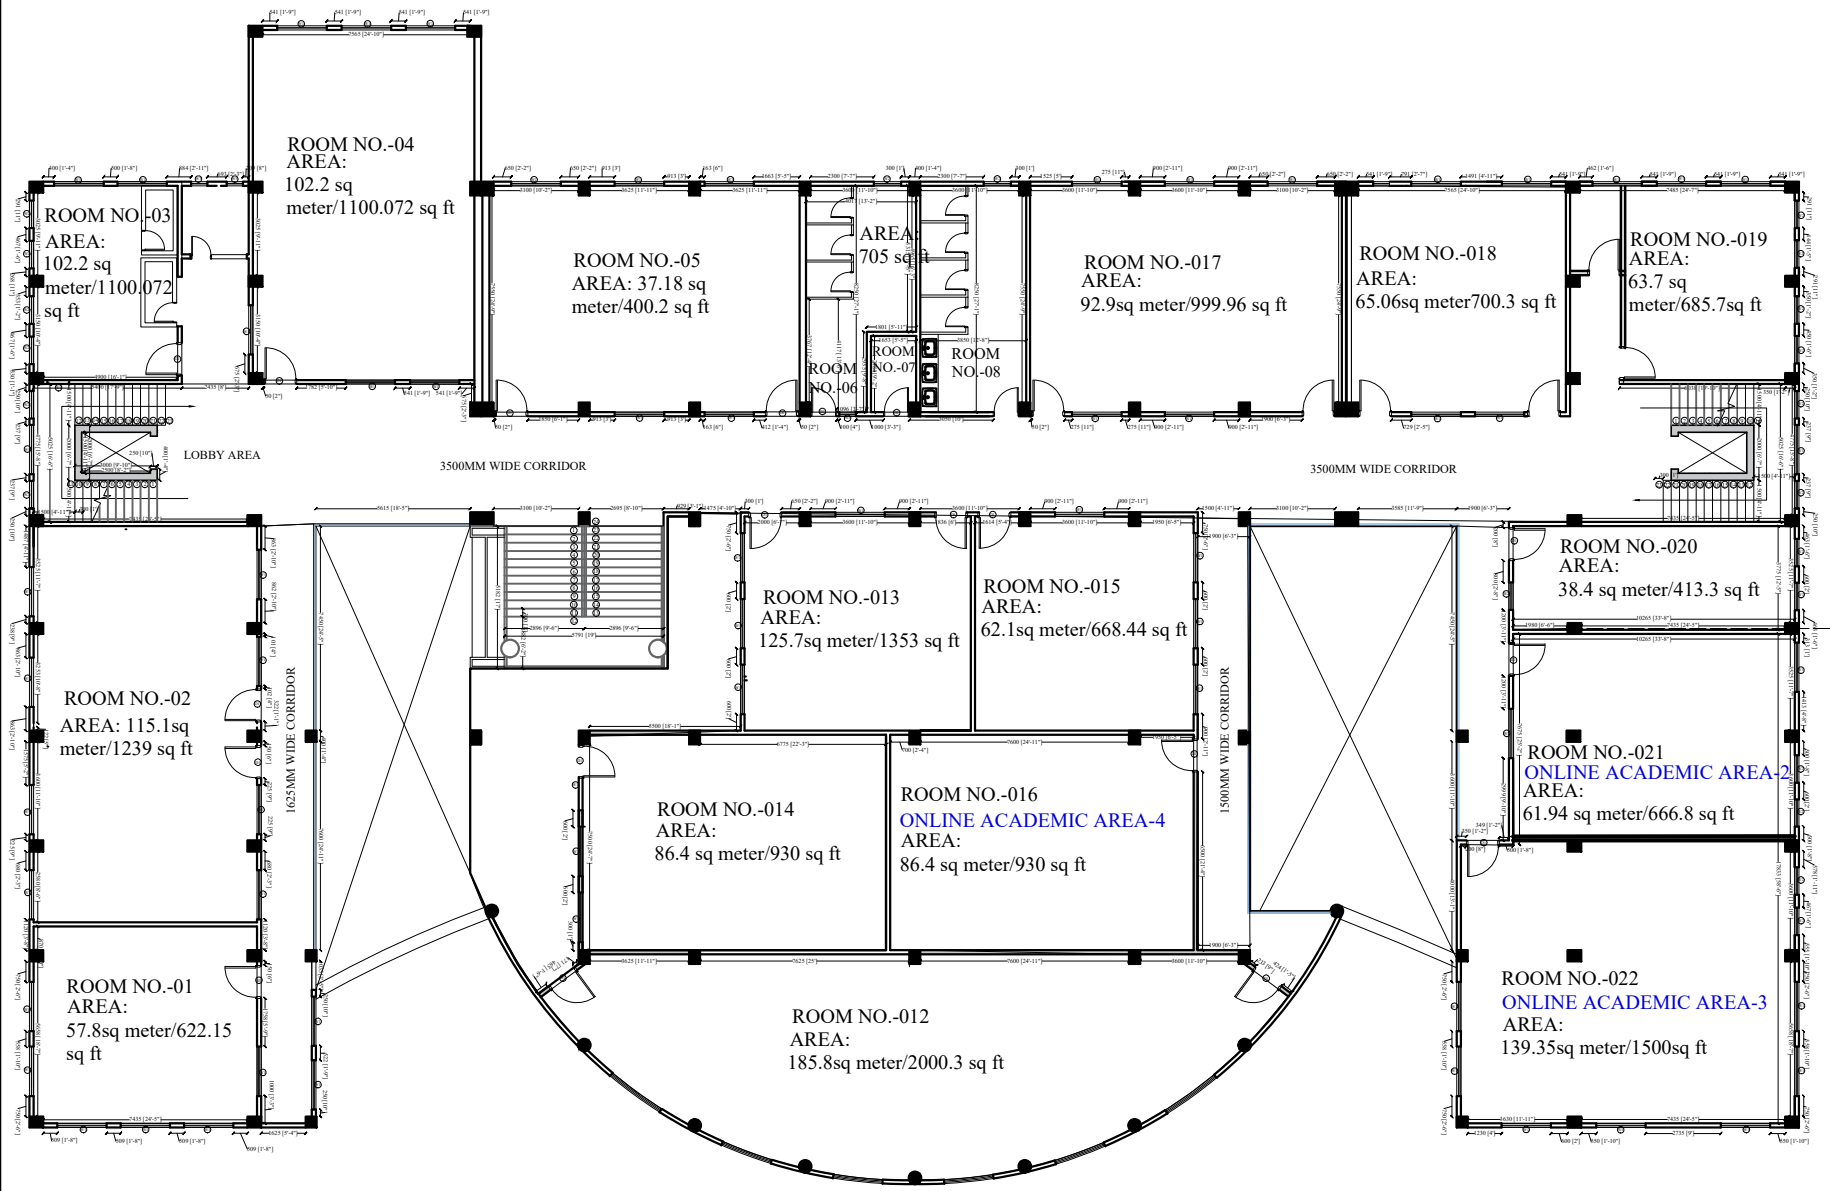

**ACADEMIC BLOCK  
FIRST FLOOR**

**TOTAL ONLINE ACADEMIC  
AREA = 287.69 sq meter/3096.8  
sq ft**

- 1) ROOM NO.- 016:-ONLINE  
ACADEMIC AREA-4  
86.4 sq.meter/930 sq ft
- 2) ROOM NO.- 021:-ONLINE  
ACADEMIC AREA-2  
61.94 sq.meter/666.8 sq ft
- 3) ROOM NO.- 022:-ONLINE  
ACADEMIC AREA-3  
139.35 sq.meter/1500 sq ft

ROOM NO.-04  
AREA:  
102.2 sq  
meter/1100.072 sq ft

ROOM NO.-03  
AREA:  
102.2 sq  
meter/1100.072  
sq ft

ROOM NO.-05  
AREA: 37.18 sq  
meter/400.2 sq ft

AREA  
705 sq

ROOM NO.-017  
AREA:  
92.9sq meter/999.96 sq ft

ROOM NO.-018  
AREA:  
65.06sq meter/700.3 sq ft

ROOM NO.-019  
AREA:  
63.7 sq  
meter/685.7sq ft

3500MM WIDE CORRIDOR

3500MM WIDE CORRIDOR

ROOM NO.-02  
AREA: 115.1sq  
meter/1239 sq ft

ROOM NO.-013  
AREA:  
125.7sq meter/1353 sq ft

ROOM NO.-015  
AREA:  
62.1sq meter/668.44 sq ft

ROOM NO.-020  
AREA:  
38.4 sq meter/413.3 sq ft

1625MM WIDE CORRIDOR

1500MM WIDE CORRIDOR

ROOM NO.-01  
AREA:  
57.8sq meter/622.15  
sq ft


ROOM NO.-014  
AREA:  
86.4 sq meter/930 sq ft

ROOM NO.-016  
**ONLINE ACADEMIC AREA-4**  
AREA:  
86.4 sq meter/930 sq ft

ROOM NO.-021  
**ONLINE ACADEMIC AREA-2**  
AREA:  
61.94 sq meter/666.8 sq ft

ROOM NO.-012  
AREA:  
185.8sq meter/2000.3 sq ft

ROOM NO.-022  
**ONLINE ACADEMIC AREA-3**  
AREA:  
139.35sq meter/1500sq ft

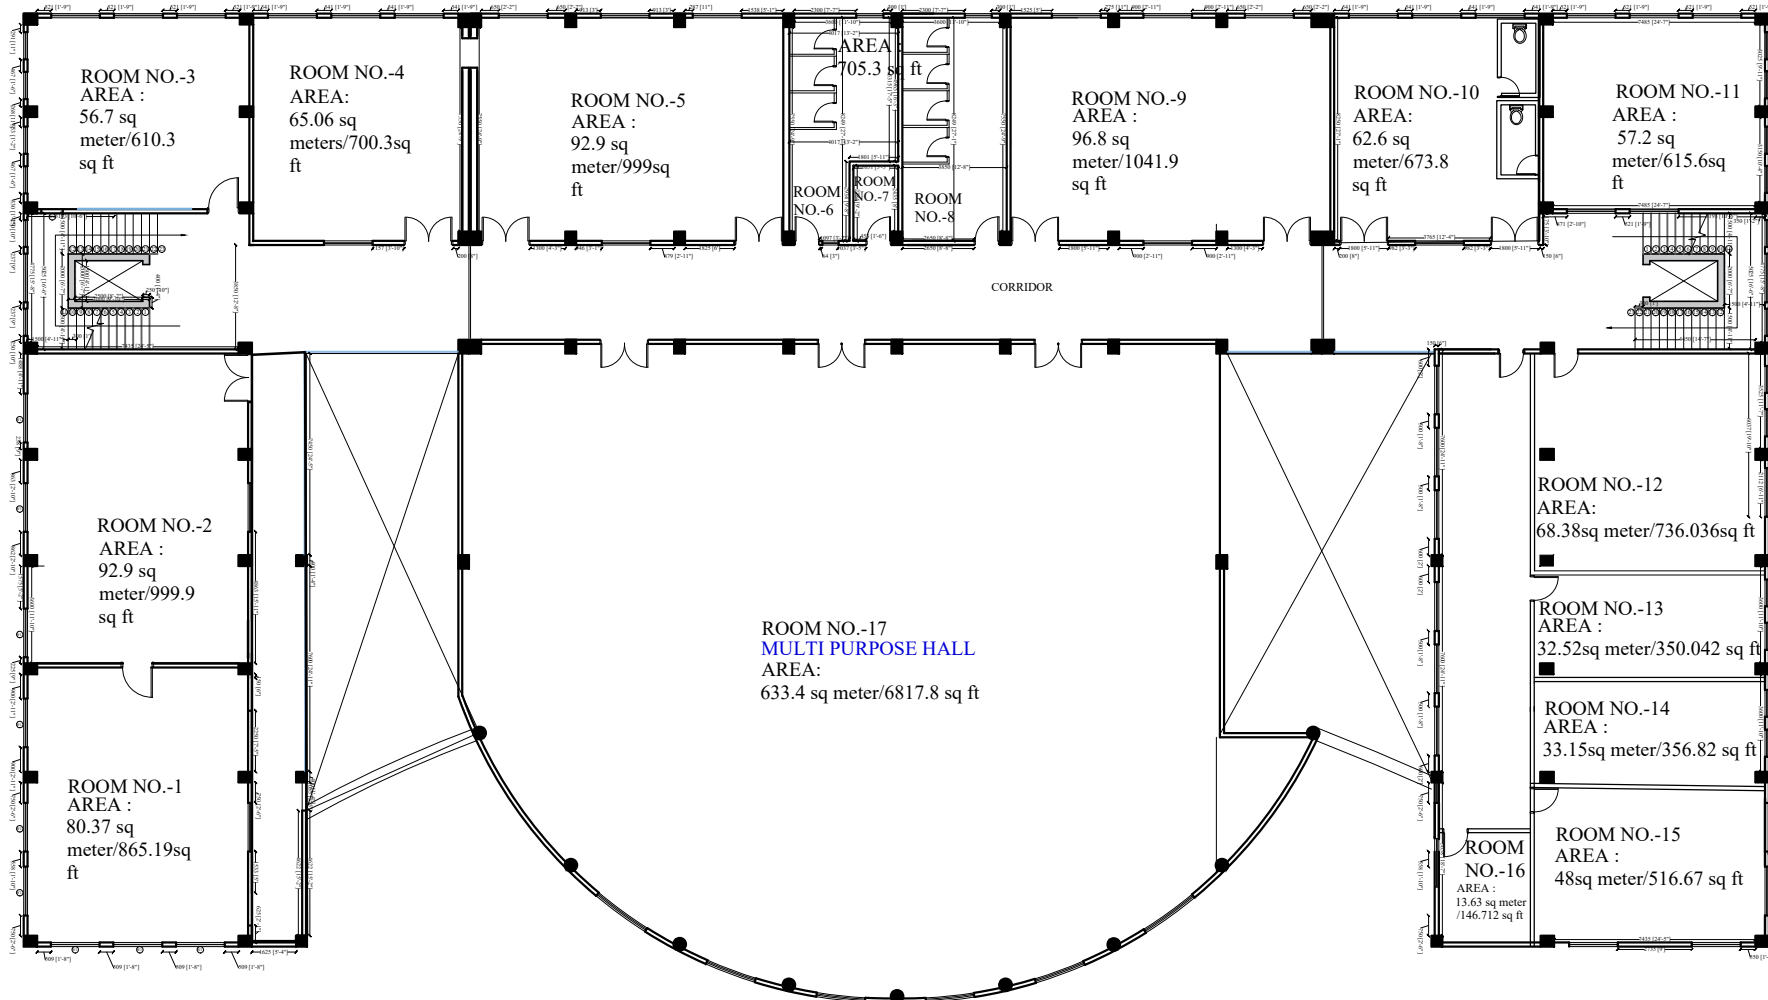

**ACADEMIC BLOCK  
SECOND FLOOR**

- 1) ROOM NO.-17:-  
MULTIPURPOSE HALL  
633.4 sq meter/6817.8 sq ft.