



TOTAL AREA IN SQ METER/SQ FT
INCLUDING ALL FLOORS:

- 1) TOTAL ONLINE
ADMINISTRATIVE AREA =
178.22 sq meter/1918.4 sq ft.
- 2) TOTAL ONLINE ACADEMIC
AREA =705.09 sq meter/7589.8
sq ft.
- 3) TOTAL AMENITY AREA =
633.4 sq meter/6817.8 sq ft.

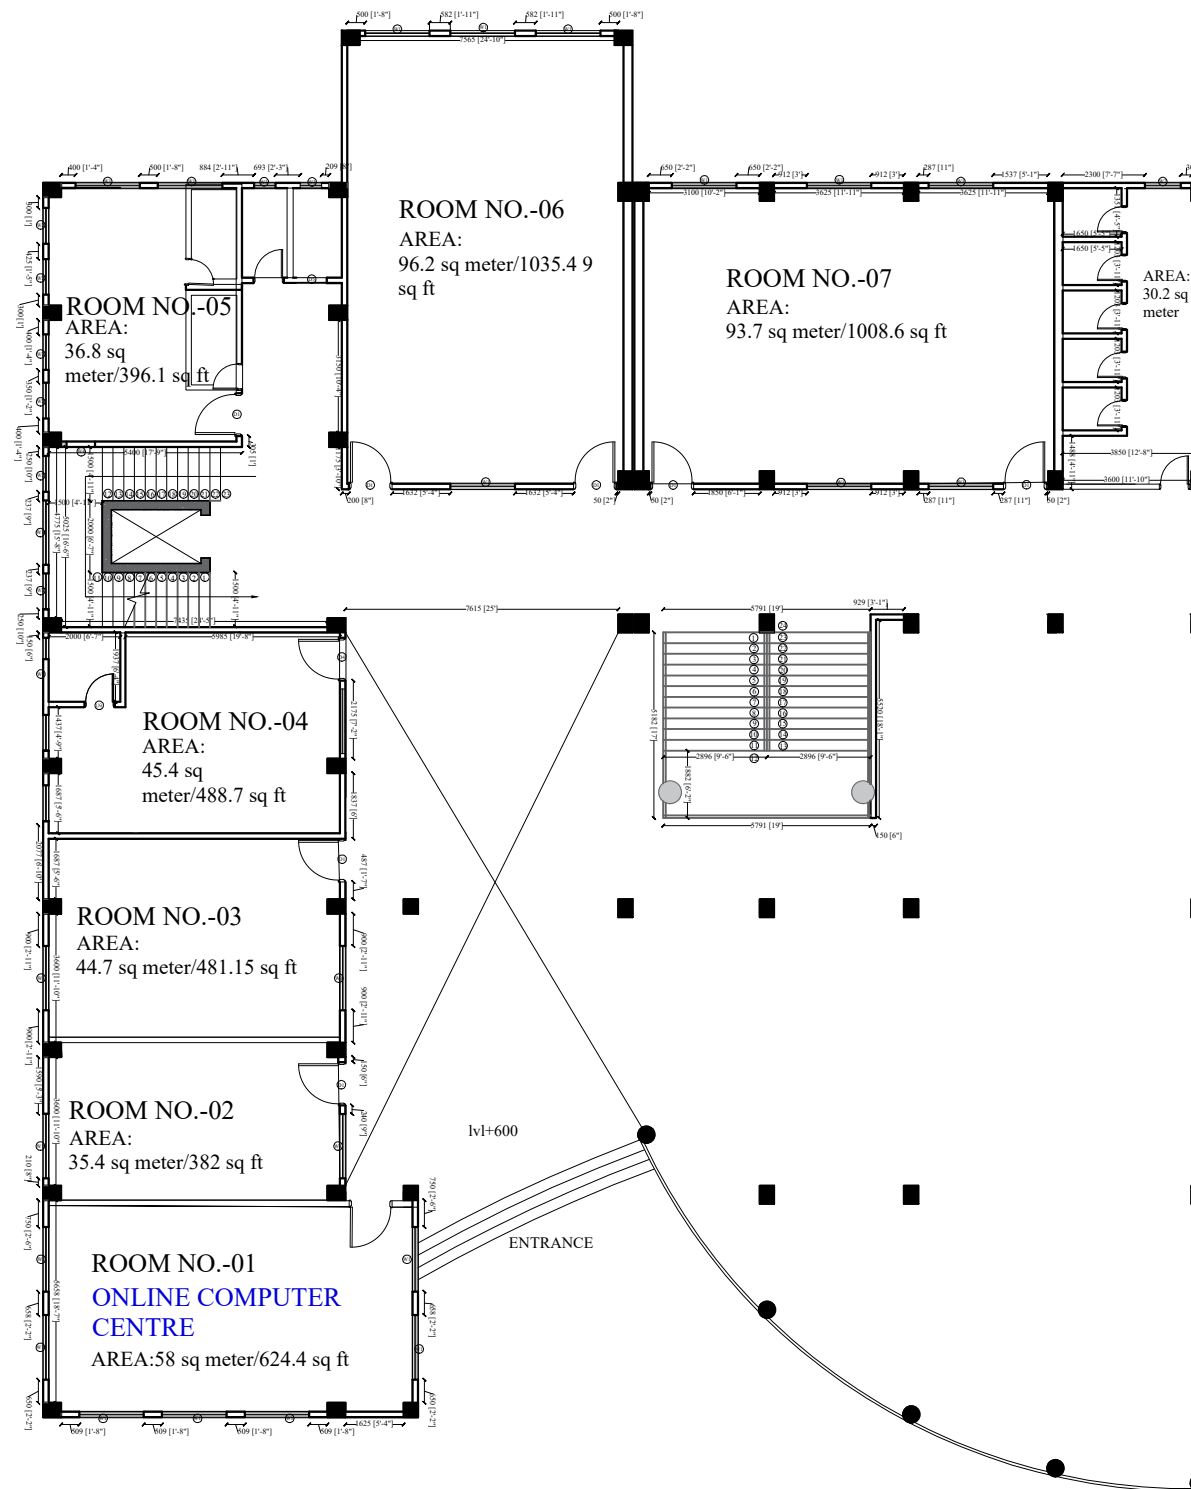

ACADEMIC BLOCK BASEMENT TWO


- 1) ROOM NO.-01:- ONLINE
COMPUTER CENTRE-58 sq
meter/624.4 sq ft.

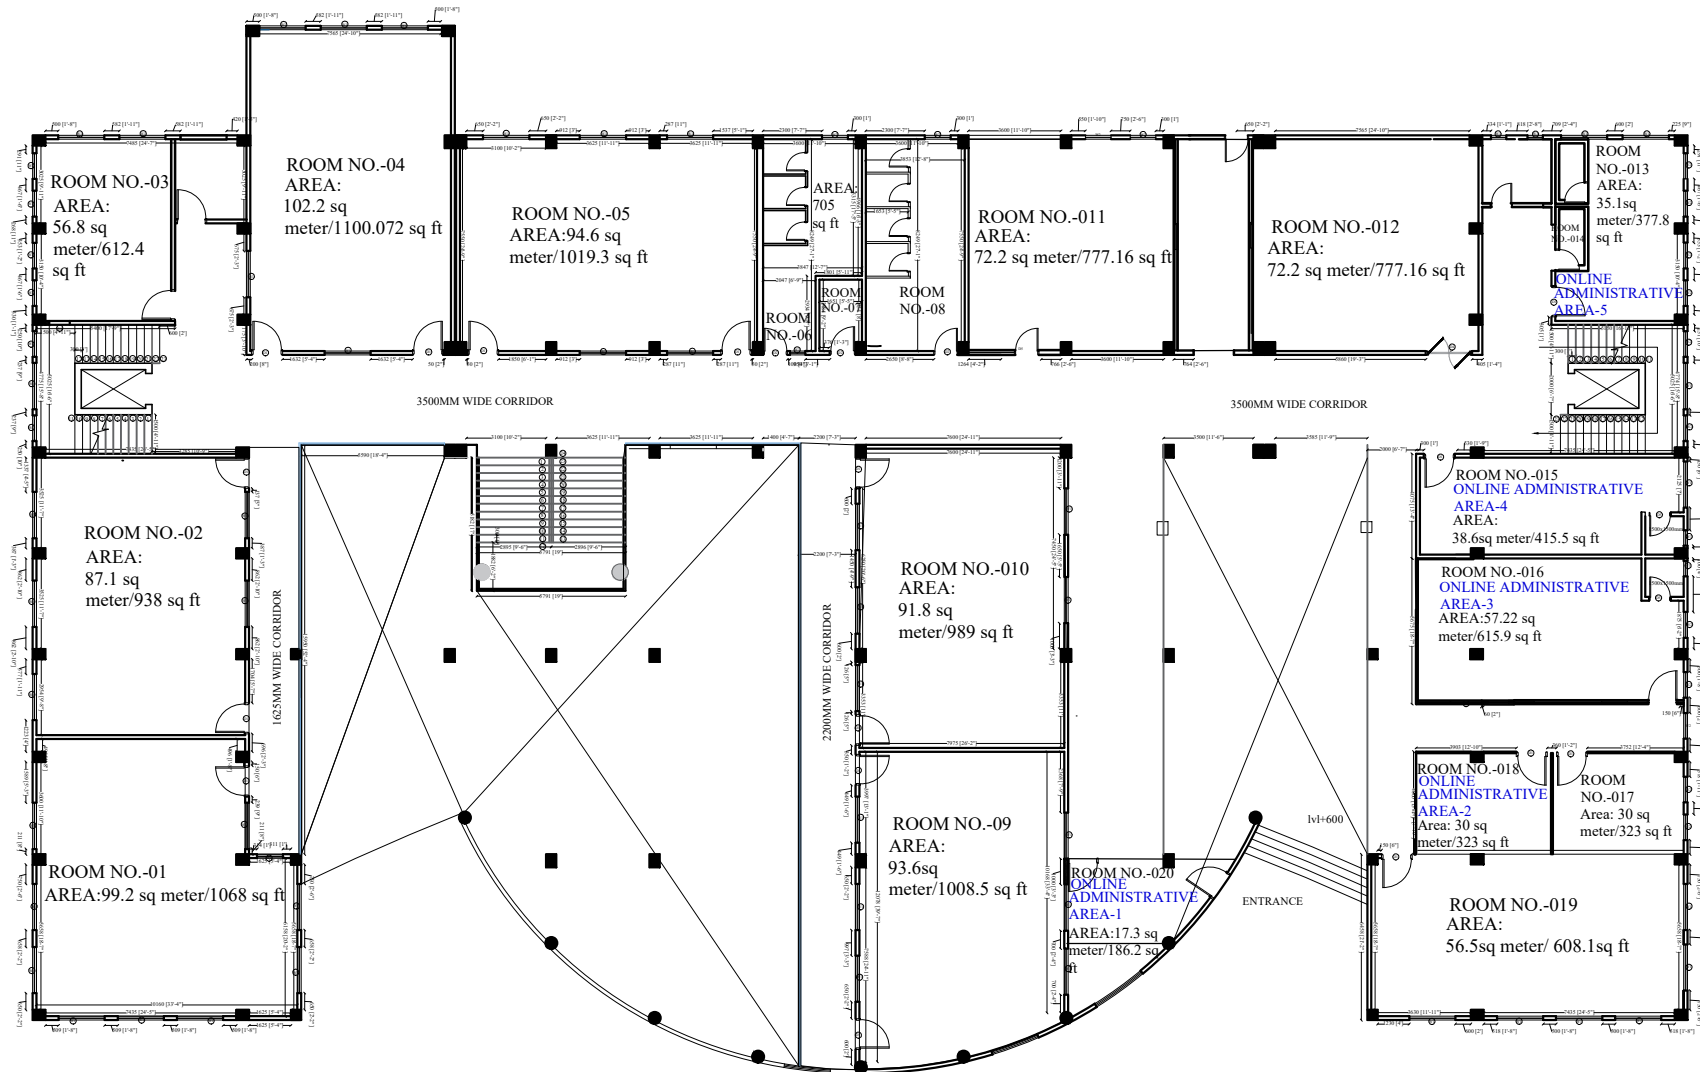

ACADEMIC BLOCK BASEMENT 1


TOTAL ONLINE ADMINISTRATIVE
AREA = 178.22 sq meter/1918.4 sq ft

- 1) ROOM NO.- 013:- ONLINE ADMINISTRATIVE AREA-5
35.1 sq.meter/377.8 sq ft
- 2) ROOM NO.- 015:- ONLINE ADMINISTRATIVE AREA-4
38.6 sq.meter/415.5 sq ft
- 3) ROOM NO.- 016:- ONLINE ADMINISTRATIVE AREA-3
57.22 sq.meter/615.9 sq ft
- 4) ROOM NO.- 018:- ONLINE ADMINISTRATIVE AREA-2
30 sq.meter/323sq ft
- 5) ROOM NO.- 020:- ONLINE ADMINISTRATIVE AREA-1
17.3 sq.meter/186.2 sq ft

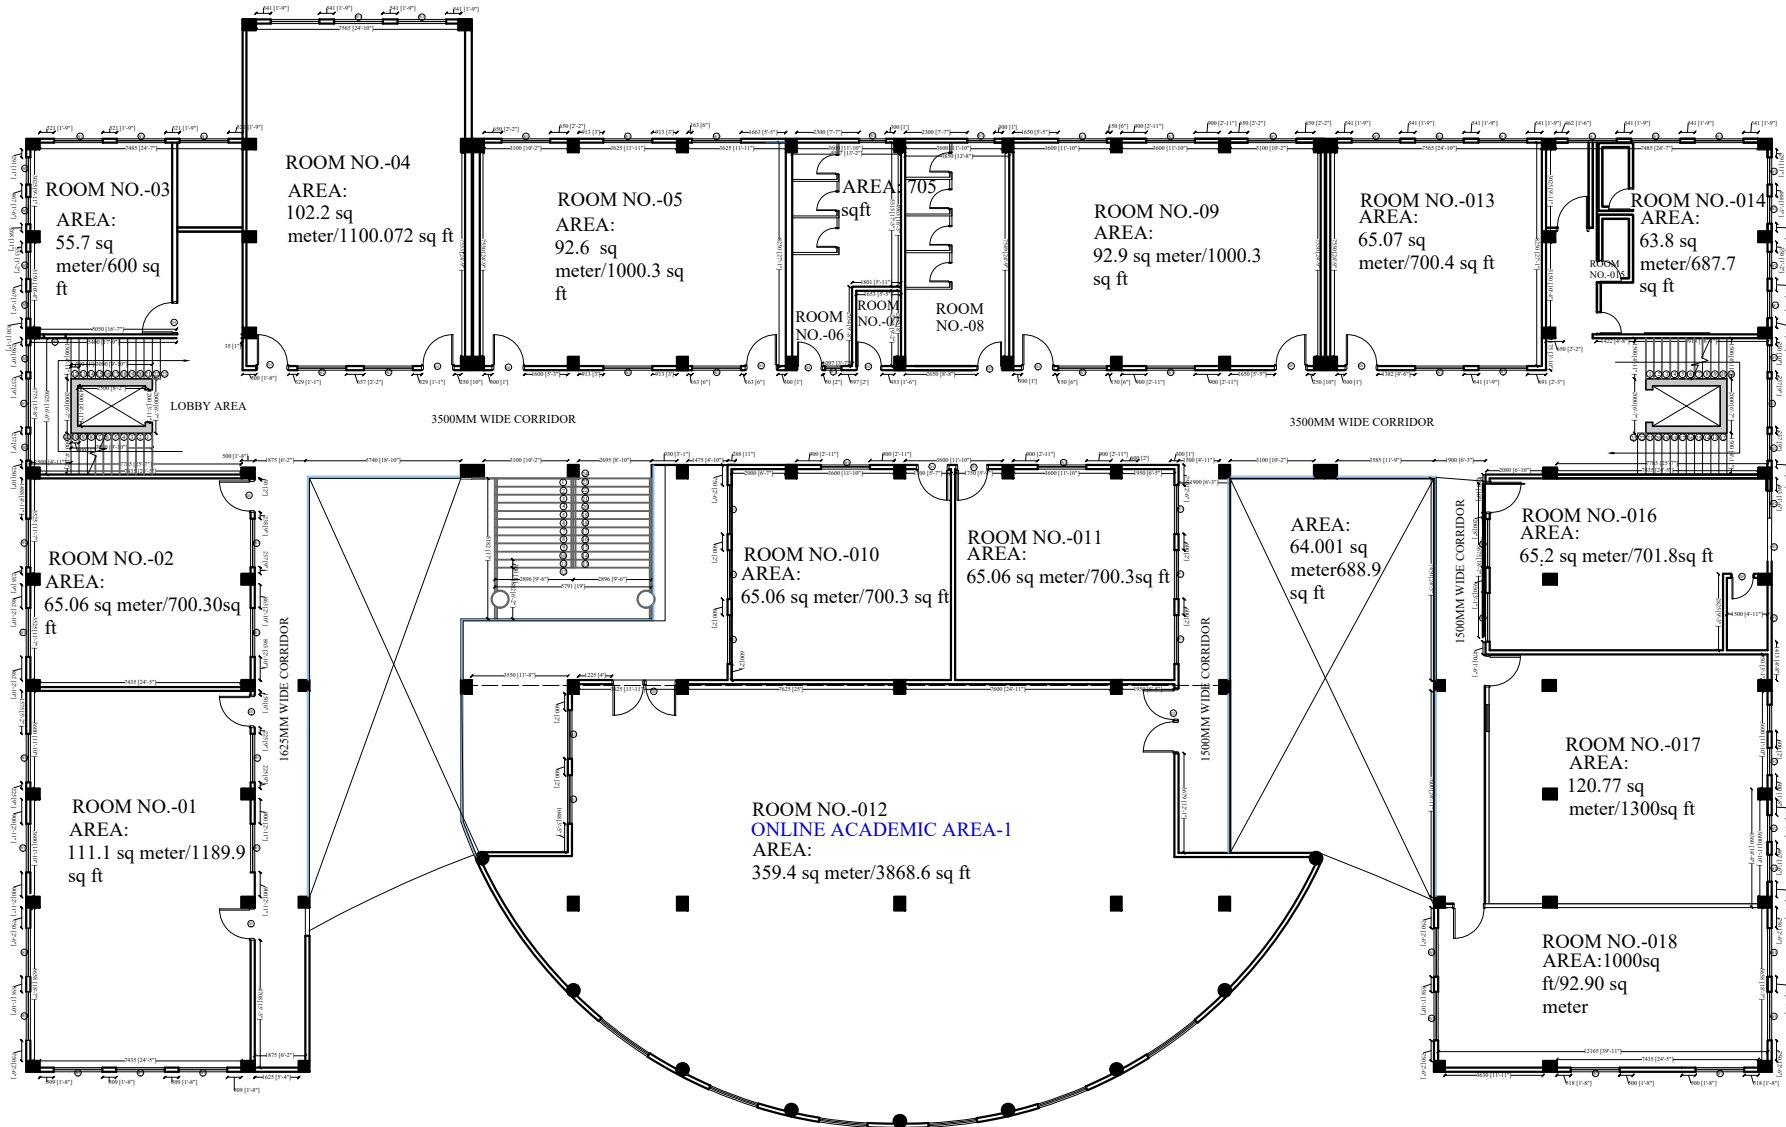

**ACADEMIC BLOCK
GROUND FLOOR**


1) ROOM NO.-012:-
ONLINE ACADEMIC AREA-1
359.4 sq meter/3868.6 sq ft

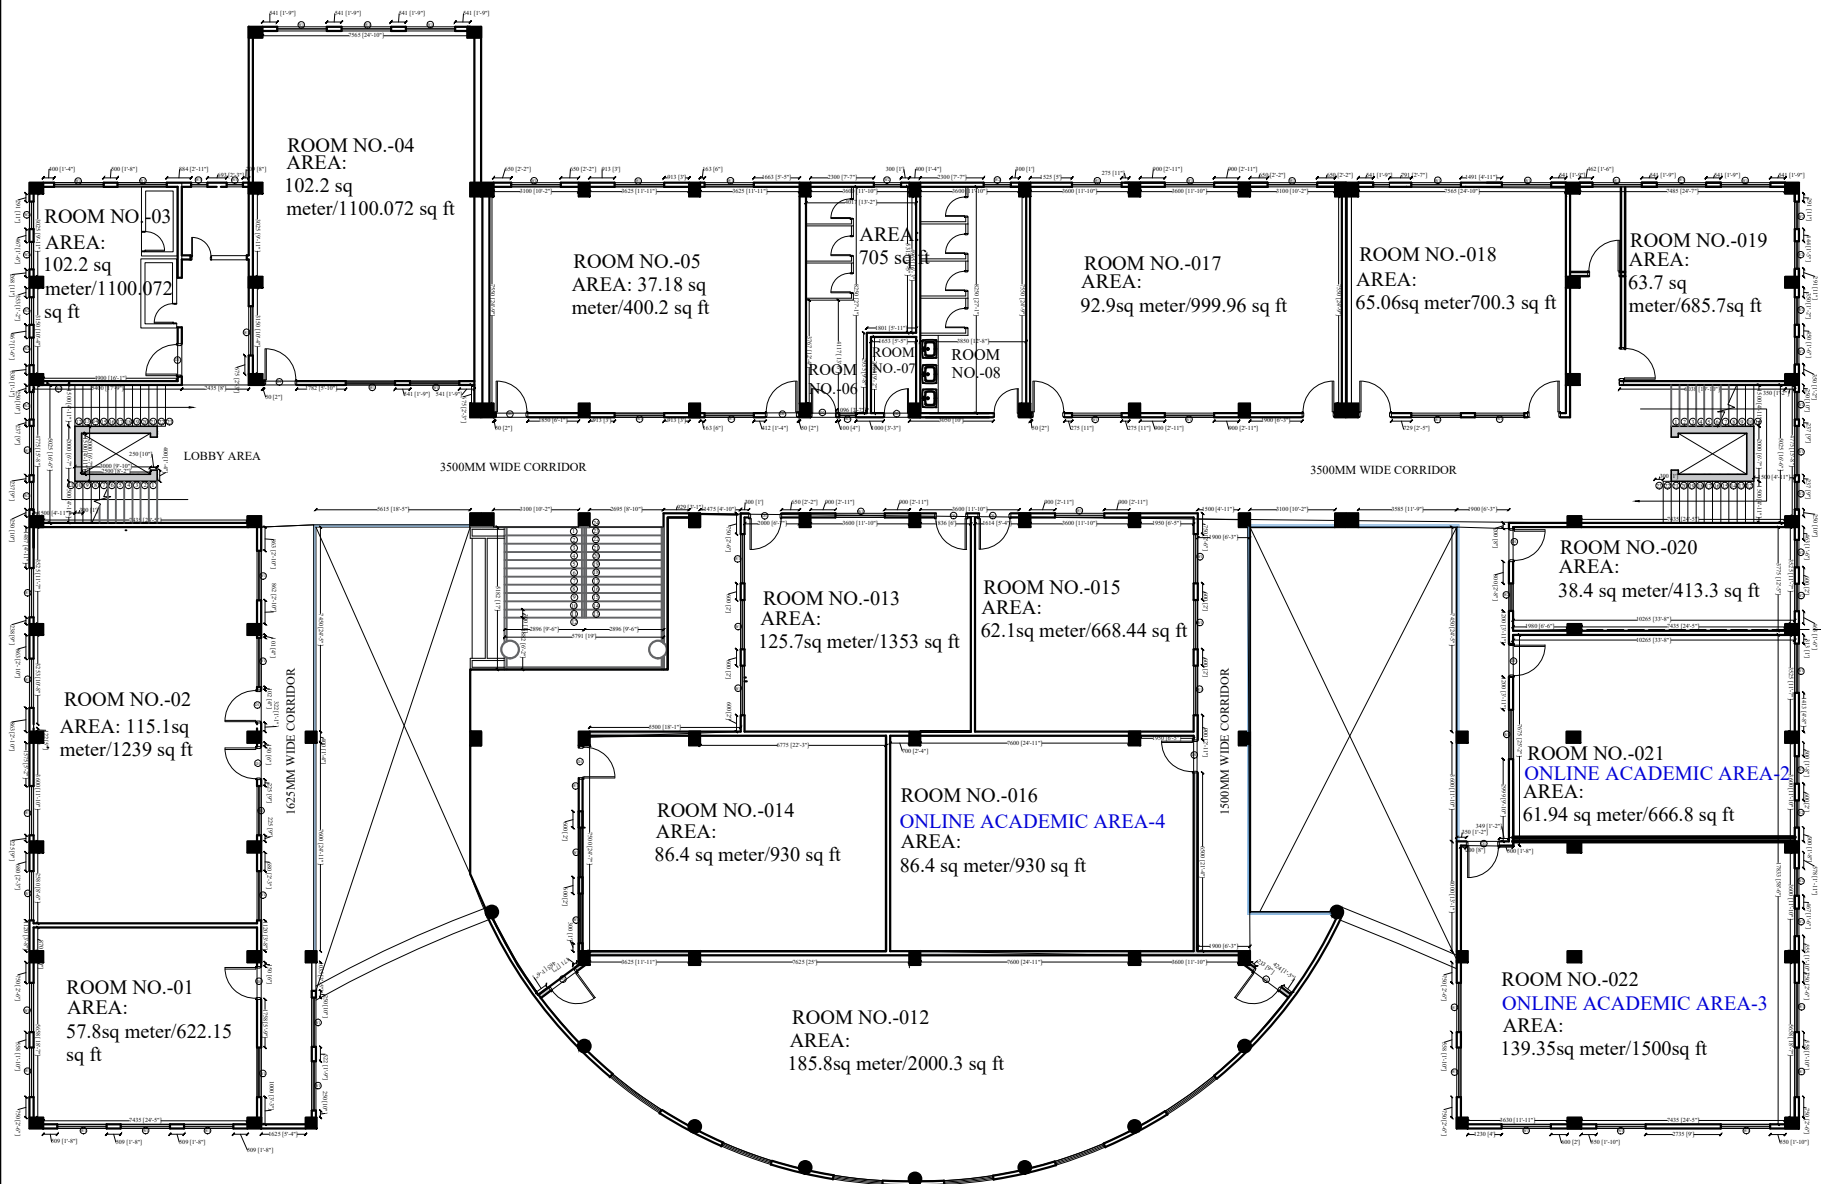

ACADEMIC BLOCK FIRST FLOOR

**TOTAL ONLINE ACADEMIC
AREA = 287.69 sq meter/3096.8
sq ft**

- 1) **ROOM NO.- 016:-ONLINE
ACADEMIC AREA-4
86.4 sq.meter/930 sq ft**
- 2) **ROOM NO.- 021:-ONLINE
ACADEMIC AREA-2
61.94 sq.meter/666.8 sq ft**
- 3) **ROOM NO.- 022:-ONLINE
ACADEMIC AREA-3
139.35 sq.meter/1500 sq ft**

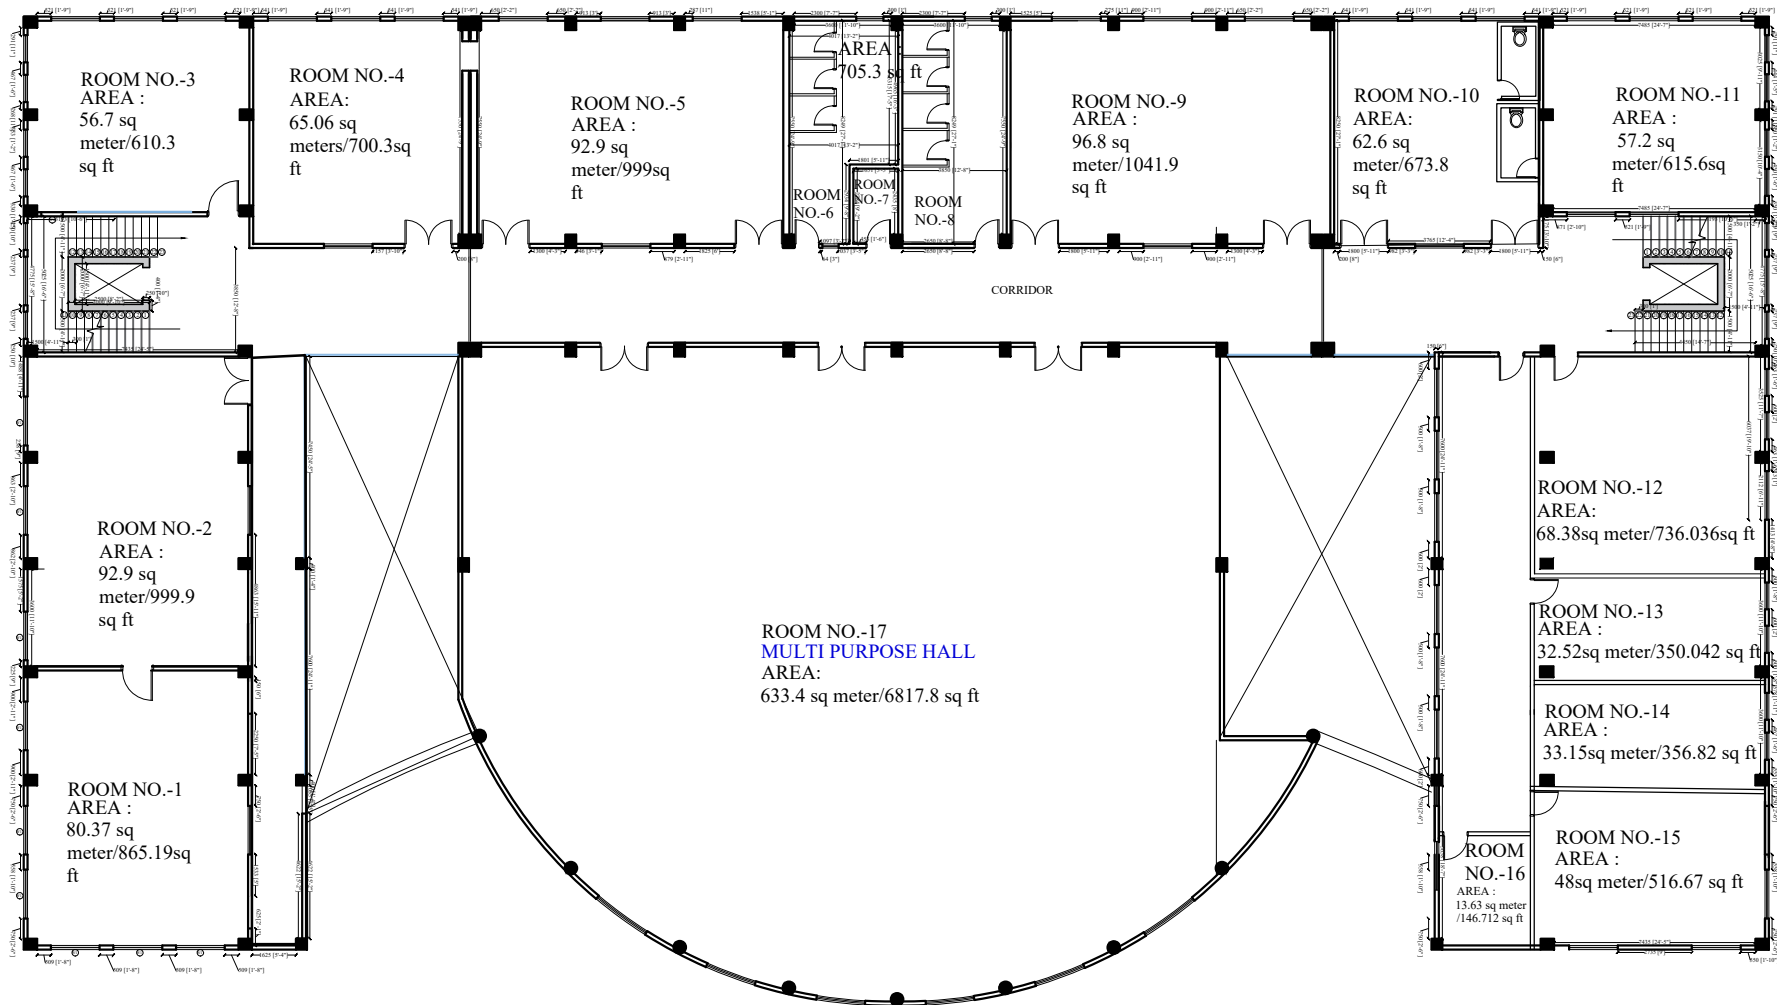

**ACADEMIC BLOCK
SECOND FLOOR**

- 1) **ROOM NO.-17:-
MULTIPURPOSE HALL**
633.4 sq meter/6817.8 sq ft.